

FOR CONSTRUCTION  
4/13/2023 - 100% Submittal

STATE	PROJECT NO.	COUNTY	SHEET NO.
NEVADA	STBG-0028(009)	WASHOE	1
	SPF-028-1(027)		

INDEX OF SHEETS

- PROJECT-1 NO. STBG-0028(009)
- 1 TITLE SHEET
  - 2 - 2A TYPICAL CROSS SECTIONS
  - 3 - 3A GENERAL NOTES, SUMMARIES AND ESTIMATE OF QUANTITIES
  - 4 - 5 ROADWAY PLAN
  - LC1 - LC5 LOCATION CONTROL
  - SD1 SPECIAL DETAILS
  - D1 - D2A DRAINAGE PLAN
  - DD1 - DD7 DRAINAGE DETAILS
  - TS1 - TS3 PERMANENT SIGNING
  - S1 - S2 STRUCTURE LIST
  - HS1 - HS4 HYDRAULIC STRUCTURE LIST

- PROJECT-2 NO. SPF-028- (027)
- 1 TITLE SHEET
  - 2 - 2E TYPICAL CROSS SECTIONS
  - 3 - 3K GENERAL NOTES, SUMMARIES, AND ESTIMATE OF QUANTITIES
  - SN1 - SN9 SOIL NAIL WALL PLAN AND PROFILE
  - 4 - 45A ROADWAY PLAN AND PROFILE AND DRAINAGE DETAILS
  - 46 - 75 GEOMETRICS AND ELEVATION CONTROLS
  - LC1 - LC5 LOCATION CONTROL
  - SD1 - SD7 SPECIAL DETAILS
  - LA1 - LA3 LANDSCAPE DETAILS
  - DD1 - DD3 DRAINAGE DETAILS
  - ST1 - ST13 PERMANENT STRIPING DETAILS
  - I1 - I19 SIGNALS
  - LT1 - LT7 LIGHTING
  - ITS1 - ITS34A INTELLIGENT TRANSPORTATION SYSTEMS
  - TS1 - TS42 PERMANENT SIGNING
  - S1 - S24 STRUCTURE LIST
  - H1 - H2 HYDRAULIC STRUCTURE LIST

SEE BOOK OF STANDARD PLANS FOR ROAD AND BRIDGE CONSTRUCTION, 2020 EDITION.



STATE OF NEVADA  
DEPARTMENT OF TRANSPORTATION  
**CONSTRUCTION PLANS**

PROJECT LOCATION  
WASHOE COUNTY  
**PROJECT 1: SR28 AT MARLETTE CREEK**  
MP: WA0.00 TO WA1.00

**PROJECT 2: SR28, 1 MILE N. SAND HARBOR TO NV/CA STATE LINE**  
MP: WA3.68 TO WA3.84, WA5.21 TO WA10.99

DESIGN CRITERIA

- 2018 AASHTO POLICY ON GEOMETRIC DESIGN OF HIGHWAYS AND STREETS
- 2009 MUTCD
- 2011 ROADSIDE DESIGN GUIDE
- 2010 NDOT DESIGN GUIDE
- 2020 NDOT STANDARD PLANS FOR ROAD AND BRIDGE CONSTRUCTION
- 2014 NDOT STANDARD SPECIFICATIONS FOR ROAD AND BRIDGE CONSTRUCTION

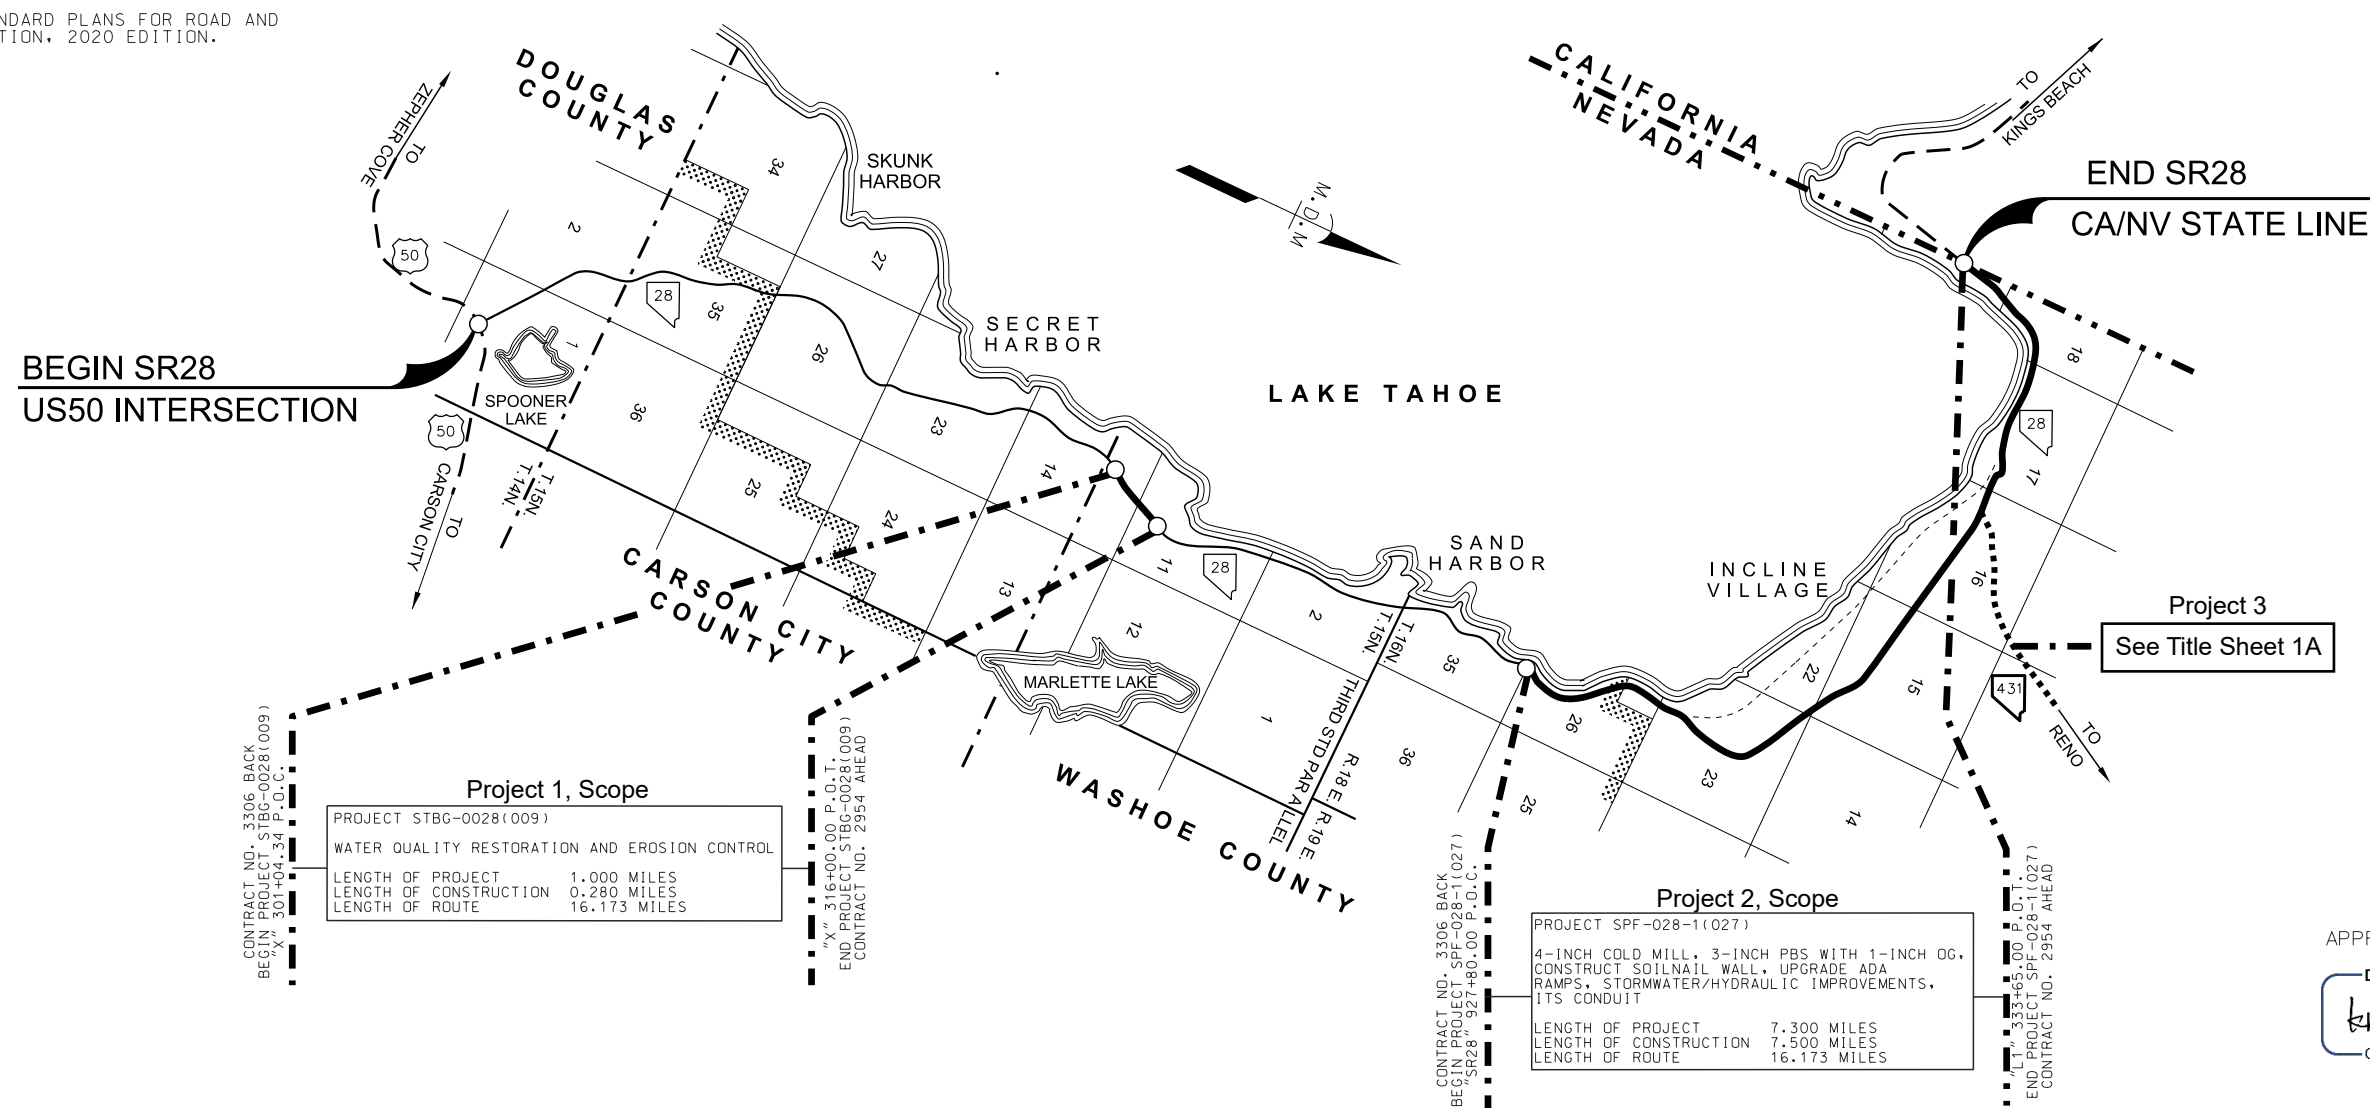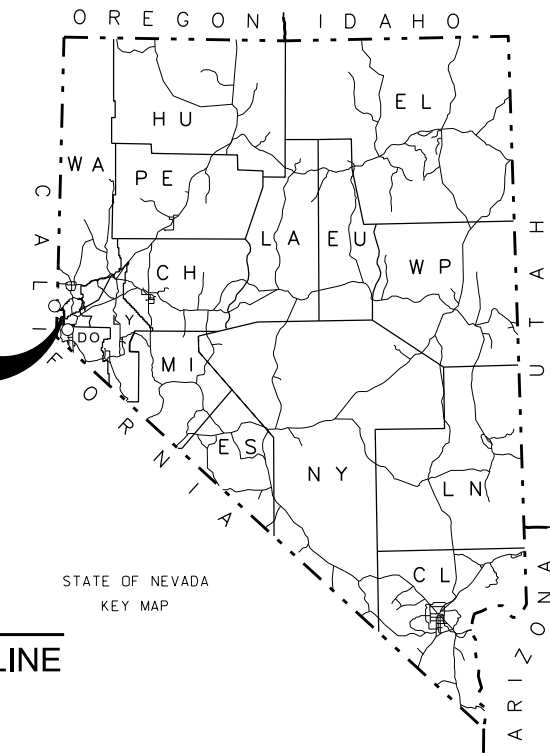

BEGIN SR28  
US50 INTERSECTION

ROUTE LOCATION

END SR28  
CA/NV STATE LINE

Project 3  
See Title Sheet 1A

**Project 1, Scope**

PROJECT STBG-0028(009)	
WATER QUALITY RESTORATION AND EROSION CONTROL	
LENGTH OF PROJECT	1.000 MILES
LENGTH OF CONSTRUCTION	0.280 MILES
LENGTH OF ROUTE	16.173 MILES

**Project 2, Scope**

PROJECT SPF-028-1(027)	
4-INCH COLD MILL, 3-INCH PBS WITH 1-INCH OG, CONSTRUCT SOILNAIL WALL, UPGRADE ADA RAMPS, STORMWATER/HYDRAULIC IMPROVEMENTS, ITS CONDUIT	
LENGTH OF PROJECT	7.300 MILES
LENGTH OF CONSTRUCTION	7.500 MILES
LENGTH OF ROUTE	16.173 MILES

APPROVED SEPTEMBER 23, 2020

DocuSigned by:  
*Kristina Swallow*, DIRECTOR, DEPT. OF TRANSPORTATION  
C4B612FC2C1E4FB...

GOVERNOR STEVE SISOLAK  
CHAIRMAN, TRANSPORTATION BOARD



NEVADA DOT	DESIGN DIVISION		
	DESIGNER	DESIGNER NAME	PHONE (###) ###-####
	SENIOR DESIGNER	SENIOR DESIGNER NAME	PHONE (###) ###-####
	PROJECT MANAGER	PROJECT MANAGER NAME	PHONE (###) ###-####

INDEX OF SHEETS

PROJECT-3 NO. SPSR-0431(022)

1A	TITLE SHEET
2 - 2H	TYPICAL CROSS SECTIONS
3 - 3G	GENERAL NOTES, SUMMARIES, AND ESTIMATE OF QUANTITIES
4 - 18	ROADWAY PLAN AND PROFILE
19	GEOMETRICS AND ELEVATION CONTROLS
LC1 - LC6	LOCATION CONTROL
SD1 - SD9	SPECIAL DETAILS
SP1 - SP5	SITE PREPARATION (REMOVALS)
L1 - L4	LANDSCAPE DETAILS
DD1	DRAINAGE DETAILS
ST1 - ST5	PERMANENT STRIPING DETAILS
TC1	WORK ZONE TRAFFIC CONTROL
LT01 - LT09	LIGHTING
ITS01 - ITS55	INTELLIGENT TRAFFIC SYSTEMS
TS1 - TS40	PERMANENT SIGNING
B1	BRIDGE SHEETS
S1 - S7	STRUCTURE LIST
HS1 - HS3	HYDRAULIC STRUCTURE LIST

SEE BOOK OF STANDARD PLANS FOR ROAD AND BRIDGE CONSTRUCTION, 2020 EDITION.

STATE OF NEVADA  
 DEPARTMENT OF TRANSPORTATION  
**CONSTRUCTION PLANS**  
 PROJECT LOCATION  
 WASHOE COUNTY

**FOR CONSTRUCTION**  
 4/13/2023 - 100% Submittal

STATE	PROJECT NO.	COUNTY	SHEET NO.
NEVADA	SPSR-0431(022)	WASHOE	1A

DESIGN CRITERIA

- 2018 AASHTO POLICY ON GEOMETRIC DESIGN OF HIGHWAYS AND STREETS
- 2009 MUTCD
- 2011 ROADSIDE DESIGN GUIDE
- 2010 NDOT DESIGN GUIDE
- 2020 NDOT STANDARD PLANS FOR ROAD AND BRIDGE CONSTRUCTION
- 2014 NDOT STANDARD SPECIFICATIONS FOR ROAD AND BRIDGE CONSTRUCTION

**PROJECT 3: SR431 FROM JCT SR28 TO 0.062 MILES EAST OF MT ROSE SUMMIT**  
**MP: WA0.00 TO WA8.13**

ROUTE LOCATION

