



PRELIMINARY

SUBJECT TO REVISION
9/28/2017 1:40:08 PM

STATE	PROJECT NO.	COUNTY	SHEET NO.
NEVADA	STBG-NHPP-095-(064)	CLARK	3C

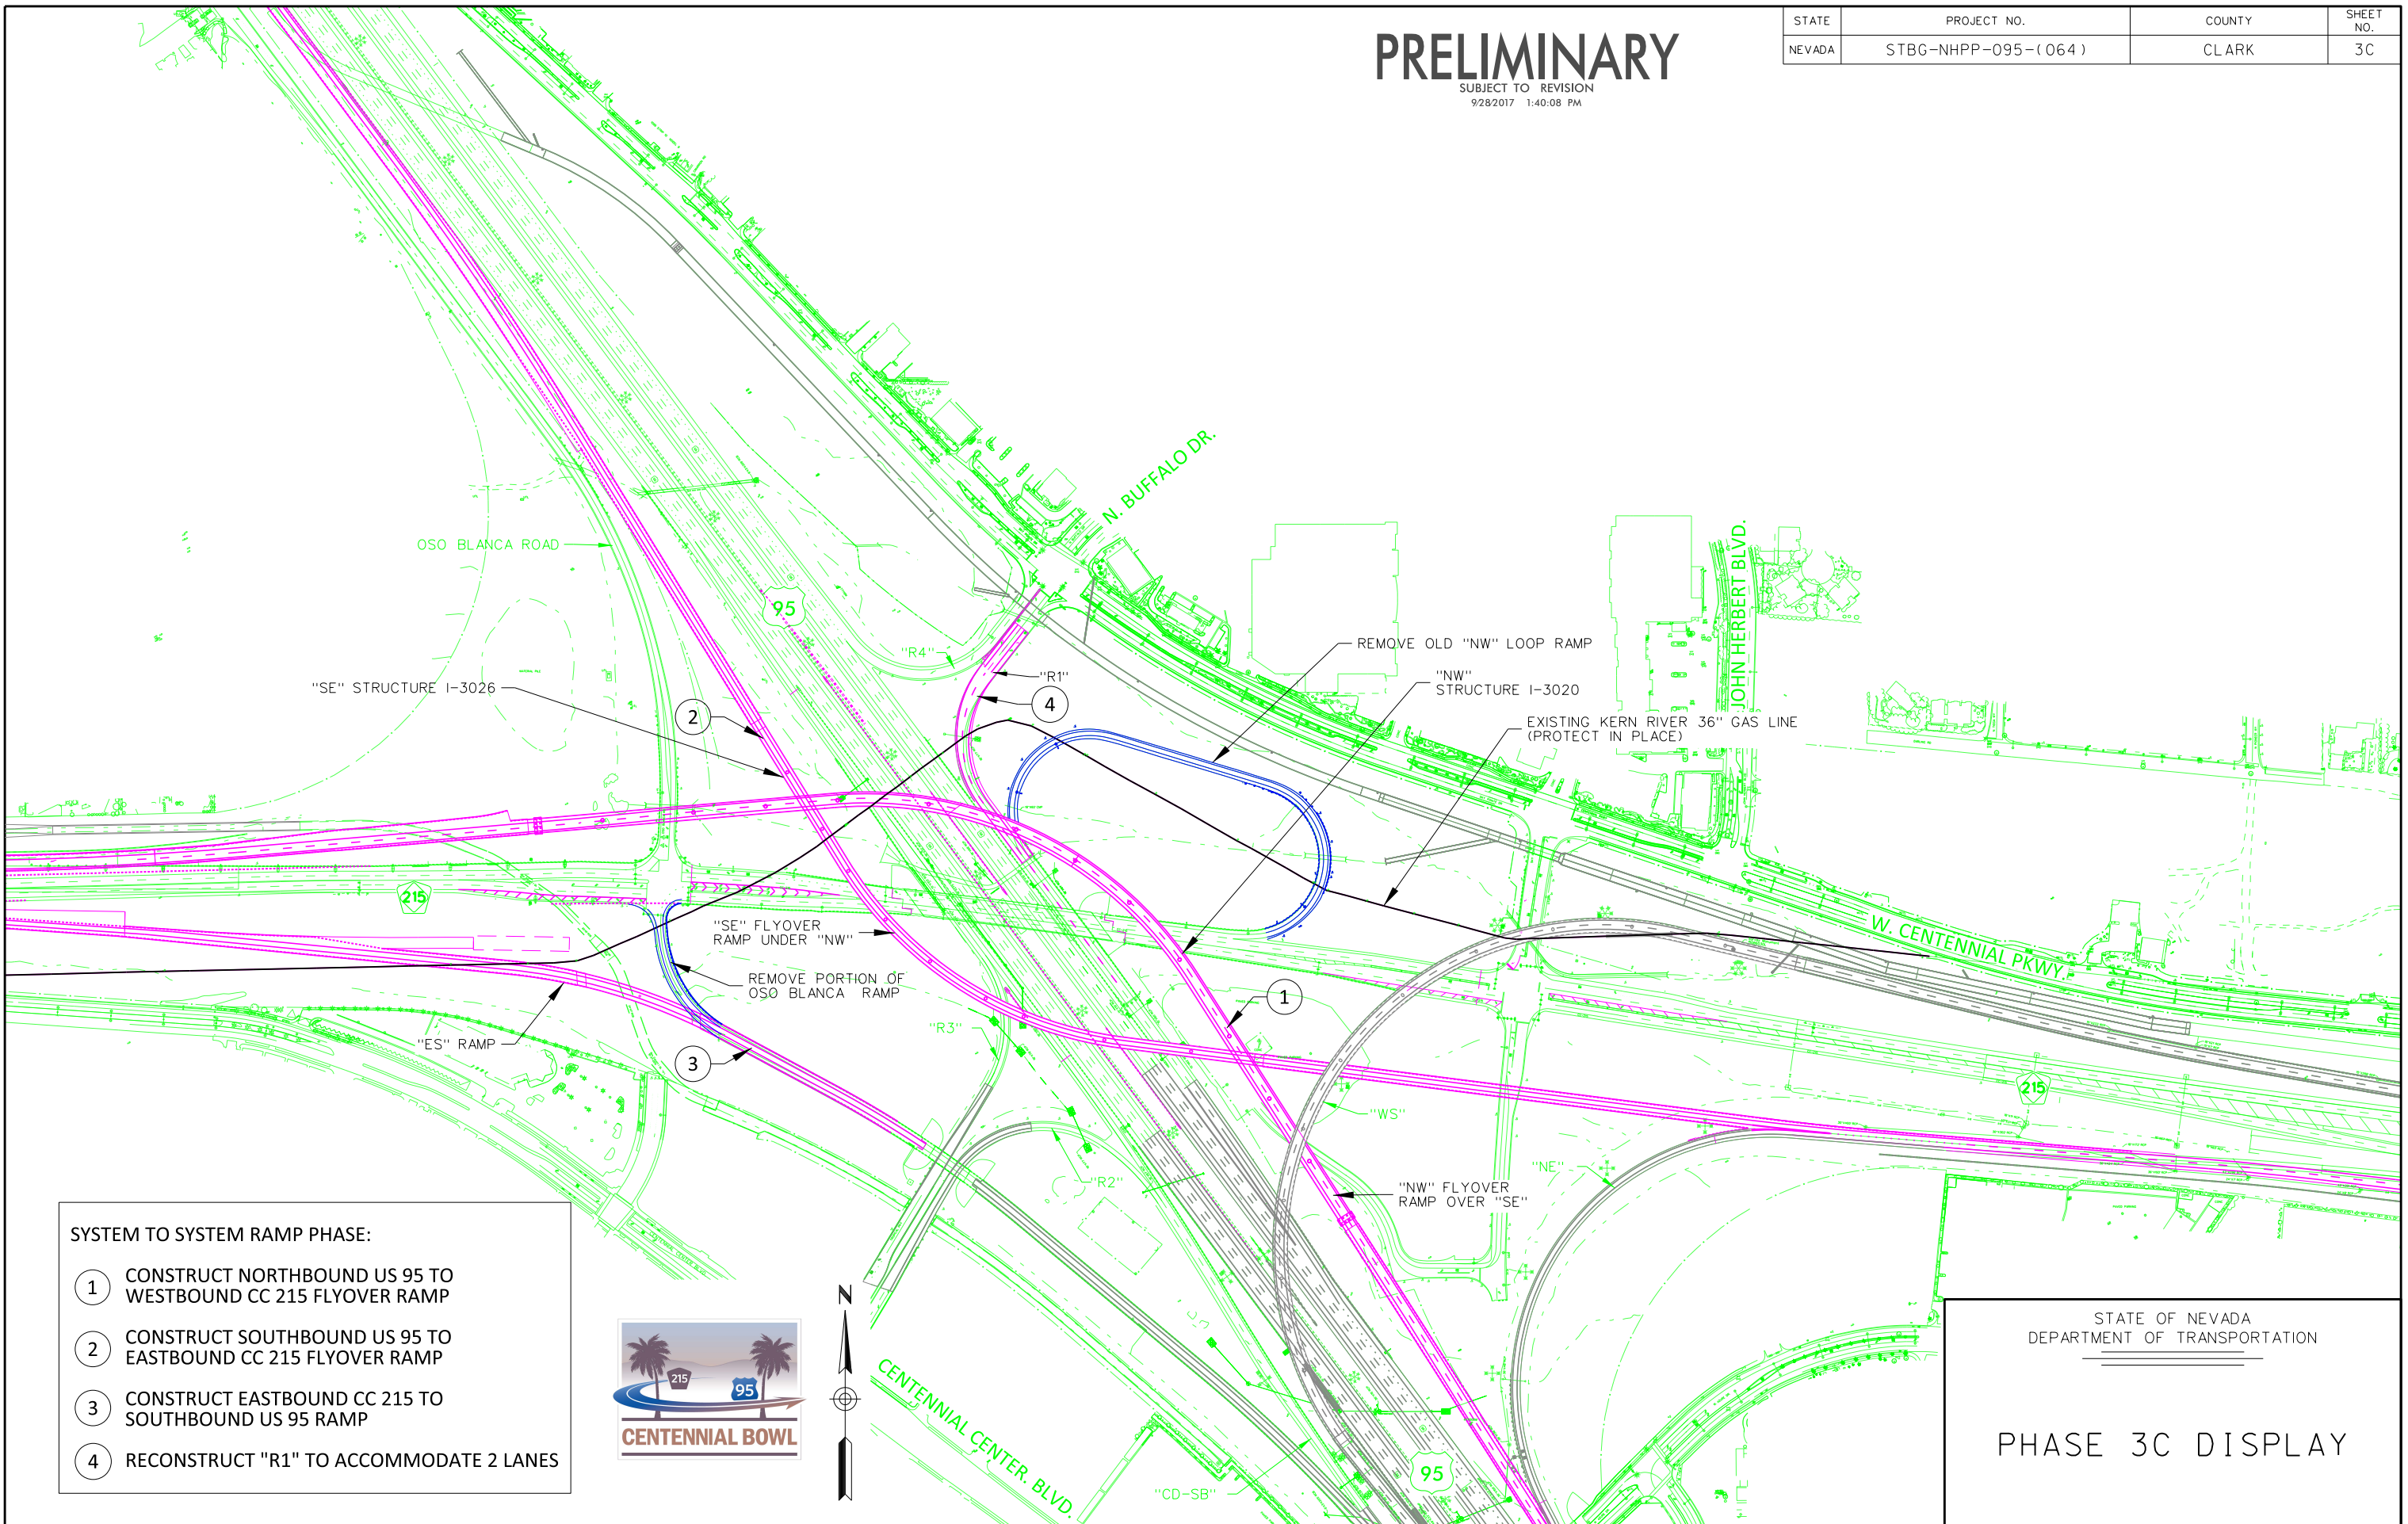

- SYSTEM TO SYSTEM RAMP PHASE:
- ① CONSTRUCT NORTHBOUND US 95 TO WESTBOUND CC 215 FLYOVER RAMP
 - ② CONSTRUCT SOUTHBOUND US 95 TO EASTBOUND CC 215 FLYOVER RAMP
 - ③ CONSTRUCT EASTBOUND CC 215 TO SOUTHBOUND US 95 RAMP
 - ④ RECONSTRUCT "R1" TO ACCOMMODATE 2 LANES

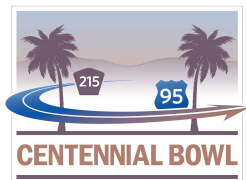


STATE OF NEVADA
DEPARTMENT OF TRANSPORTATION

PHASE 3C DISPLAY

PRELIMINARY


SUBJECT TO REVISION
9/28/2017 3:24:48 PM

STATE	PROJECT NO.	COUNTY	SHEET NO.
NEVADA	STBG-NHPP-095-(064)	CLARK	3D

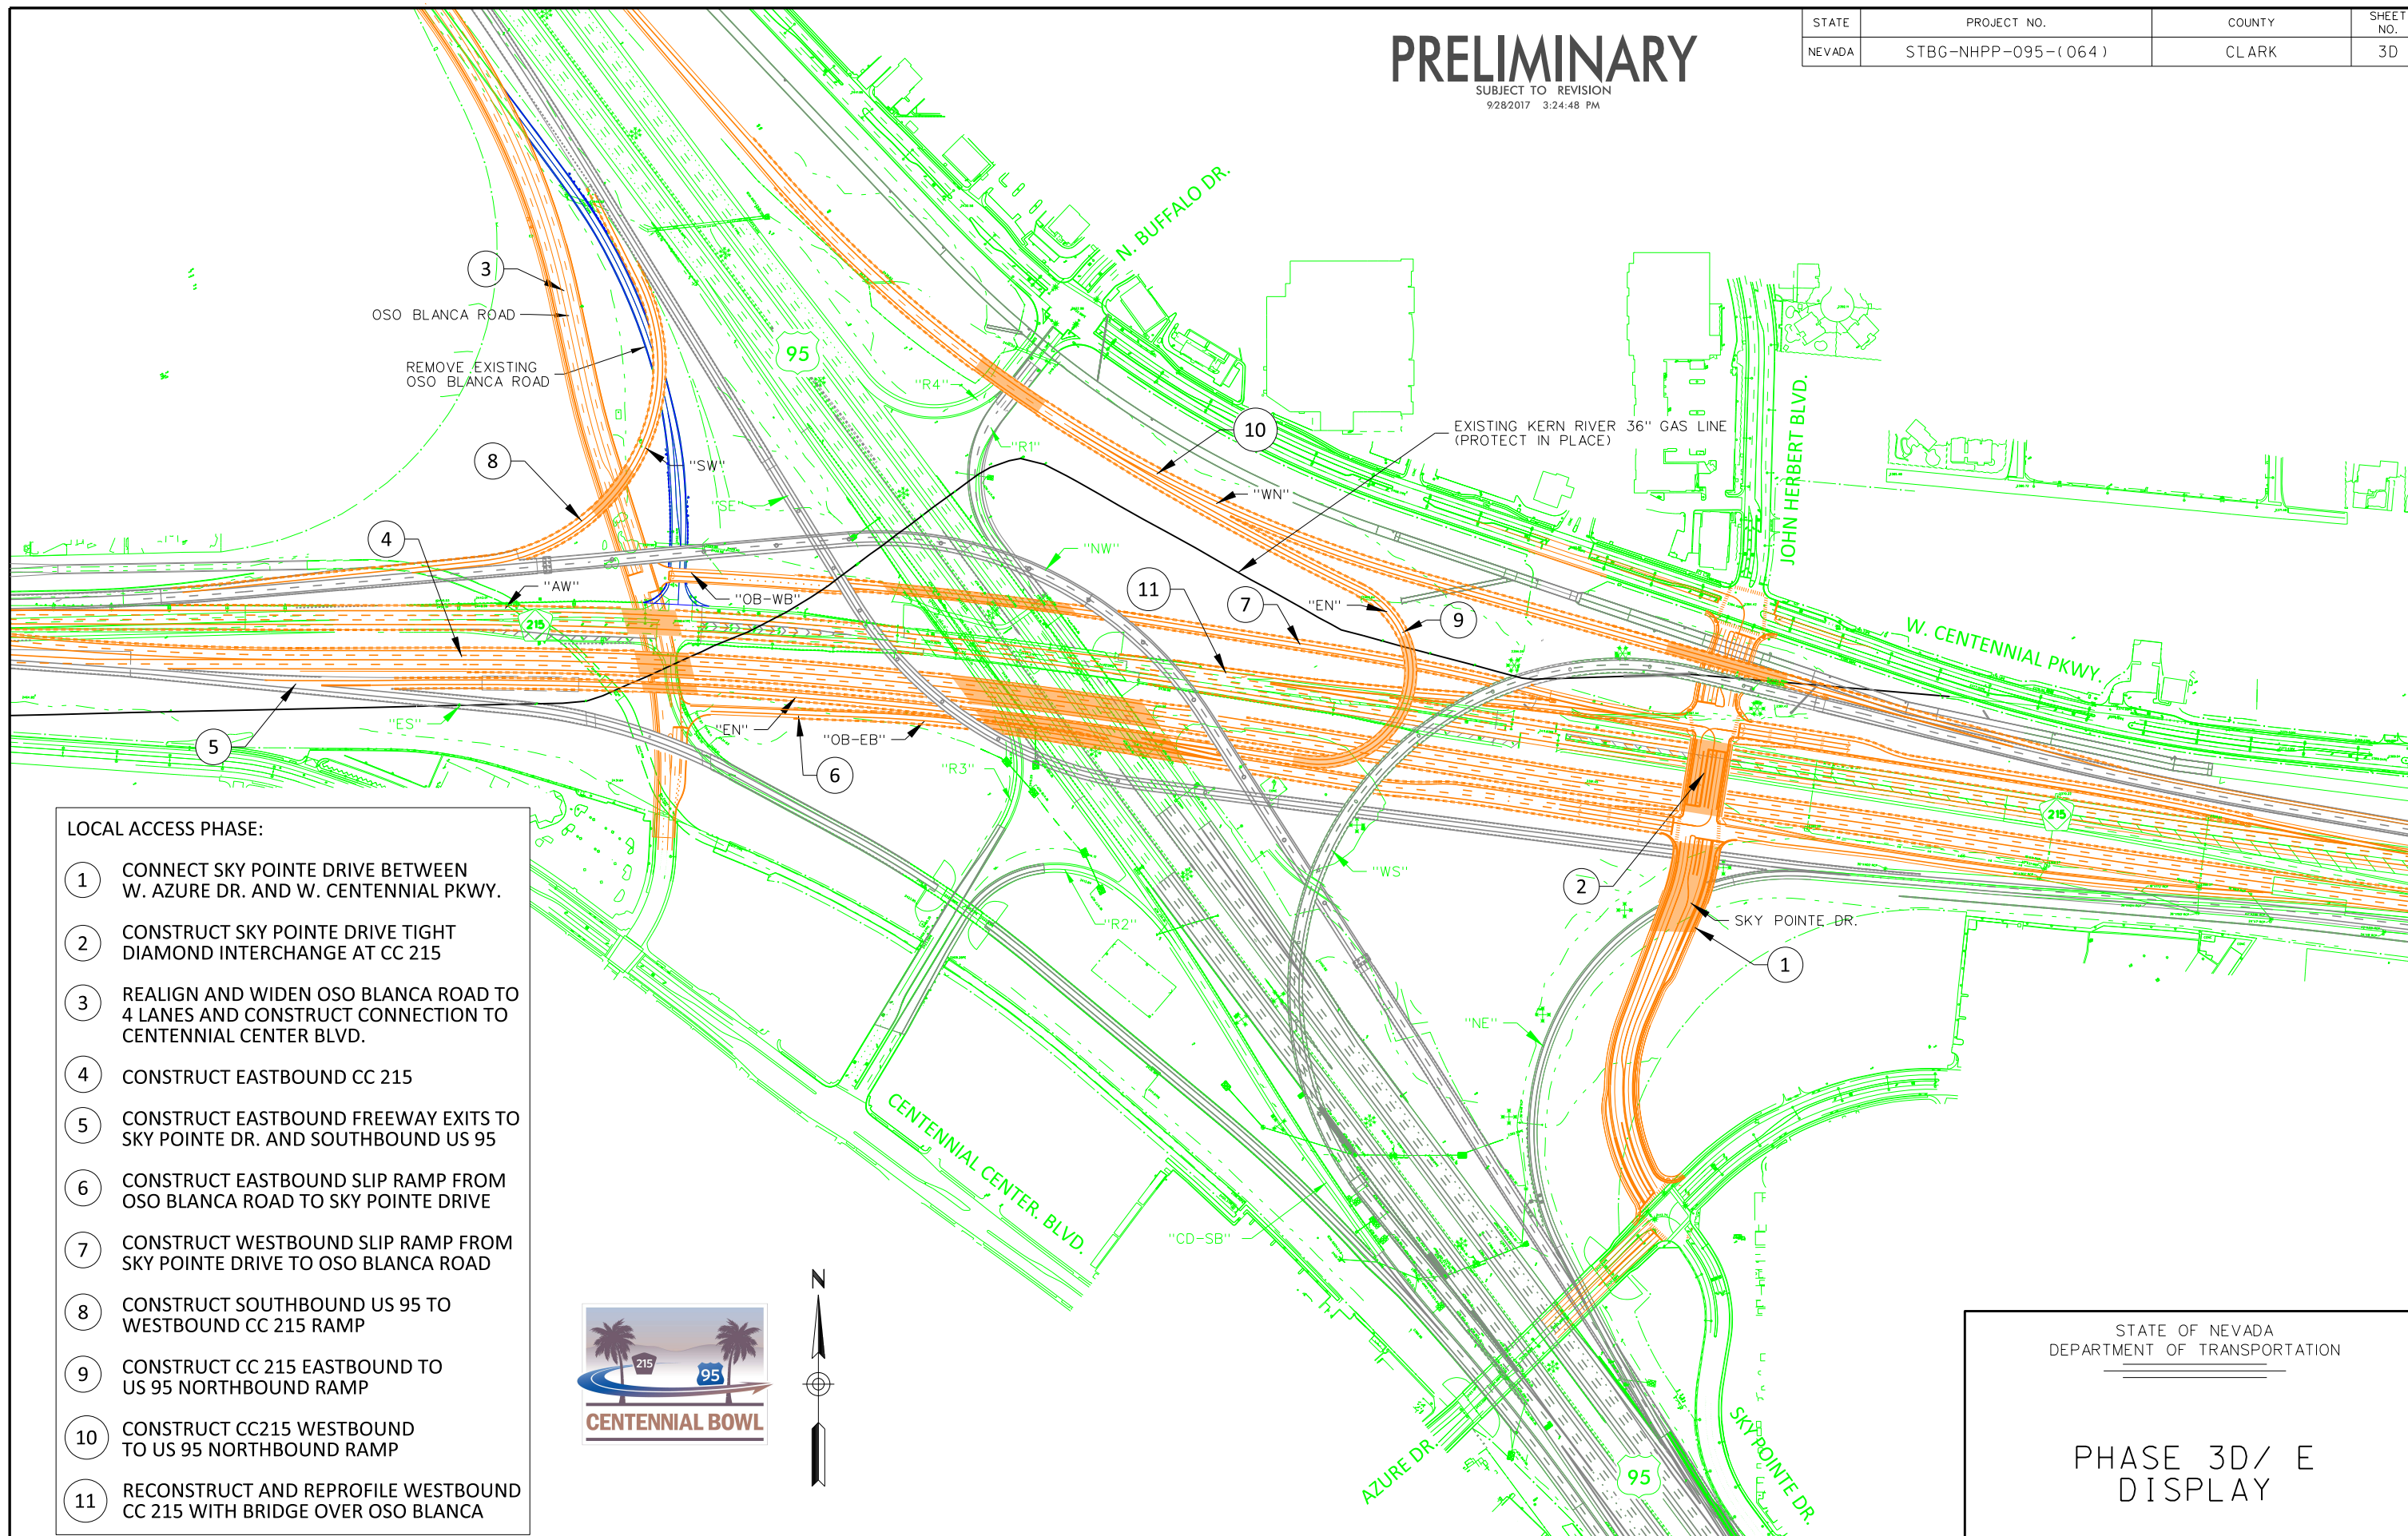

LOCAL ACCESS PHASE:

- ① CONNECT SKY POINTE DRIVE BETWEEN W. AZURE DR. AND W. CENTENNIAL PKWY.
- ② CONSTRUCT SKY POINTE DRIVE TIGHT DIAMOND INTERCHANGE AT CC 215
- ③ REALIGN AND WIDEN OSO BLANCA ROAD TO 4 LANES AND CONSTRUCT CONNECTION TO CENTENNIAL CENTER BLVD.
- ④ CONSTRUCT EASTBOUND CC 215
- ⑤ CONSTRUCT EASTBOUND FREEWAY EXITS TO SKY POINTE DR. AND SOUTHBOUND US 95
- ⑥ CONSTRUCT EASTBOUND SLIP RAMP FROM OSO BLANCA ROAD TO SKY POINTE DRIVE
- ⑦ CONSTRUCT WESTBOUND SLIP RAMP FROM SKY POINTE DRIVE TO OSO BLANCA ROAD
- ⑧ CONSTRUCT SOUTHBOUND US 95 TO WESTBOUND CC 215 RAMP
- ⑨ CONSTRUCT CC 215 EASTBOUND TO US 95 NORTHBOUND RAMP
- ⑩ CONSTRUCT CC215 WESTBOUND TO US 95 NORTHBOUND RAMP
- ⑪ RECONSTRUCT AND REPROFILE WESTBOUND CC 215 WITH BRIDGE OVER OSO BLANCA

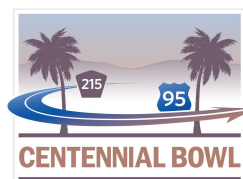

STATE OF NEVADA
DEPARTMENT OF TRANSPORTATION

PHASE 3D/ E
DISPLAY