



I-15/CC-215 Northern Beltway Interchange Public Meeting



Tuesday, December 4, 2018
City of North Las Vegas City Hall
2250 North Las Vegas Boulevard
North Las Vegas, NV 89030

Brian Sandoval
Governor

Rudy Malfabon
Director

Nevada Department of Transportation
1263 S. Stewart Street
Carson City, NV 89712



ALL INFORMATION PRESENTED IS PRELIMINARY AND SUBJECT TO REVISION

Follow us!

www.nevadadot.com





December 4, 2018

WELCOME!

Thank you for attending the Public Information Meeting for the I-15/CC-215 Northern Beltway Interchange Project presented by the Nevada Department of Transportation (NDOT), in coordination with the City of North Las Vegas. This project includes the following improvements:

- New flyover ramps between I-15 and Clark County 215 (Las Vegas Beltway) interchange;
- The addition of I-15 southbound ramps and reconstruction of I-15 northbound ramps for the I-15 and Tropical Parkway interchange;
- Reconfiguration of local streets to improve traffic flow around the interchange; and
- Landscape and aesthetic enhancements.

Tonight's public meeting will be held from 4 to 7 p.m. with a brief presentation by the NDOT Project Manager at 5:30 p.m. Audience members will have the opportunity to publicly comment after the presentation. Before and after the presentation, the meeting will be conducted as an open house to provide you with the opportunity to view the displays, receive answers from project staff and submit comments.

Ways to Comment

During this meeting and through **Friday, December 21, 2018**, we encourage you to provide comments concerning the proposed final design for this project.

You may submit your comments and any supporting exhibits for the public record in the following ways:

- Make an audience comment following tonight's presentation. Comments will be recorded.
- Record a comment with the court reporter or fill out a comment form during tonight's meeting and leave it with a project representative or drop it in the comment box.
- Email your comments to Dwayne Wilkinson at dwilkinson@dot.nv.gov. Please reference the project in the subject line (I-15/CC-215 Northern Beltway Interchange).
- Write a letter or mail in your completed comment form and any associated exhibits to:

Nevada Department of Transportation
C/O Dwayne Wilkinson, PE, Senior Project Manager
123 E. Washington Avenue
Las Vegas, NV 89125

All comments must be received by Friday, December 21, 2018 at 5:00 p.m. Thank you for attending this public information meeting and for your interest in improving our regional interchanges.

Sincerely,

Dwayne Wilkinson, PE, Senior Project Manager
Nevada Department of Transportation



I-15/CC-215 Northern Beltway Interchange

Public Meeting
December 4, 2018

Dwayne Wilkinson, PE
NDOT Project Manager

All information presented is preliminary and subject to revision.



About the Project

The I-15/CC-215 Northern Beltway Interchange Project consists of designing new ramps, flyovers and street connections to complete a system-to-system interchange configuration where the northern I-15 meets the Clark County 215 Las Vegas Beltway.

12/04/2018

2





- ## Project Goals
- Improve safety
 - Reduce travel times
 - Provide better access to future North Las Vegas developments
 - Enhance operations with full freeway-to-freeway connectivity
 - Increase capacity
 - Address pavement condition
- 12/04/2018 4
- NEVADA DOT**
SAFE AND CONNECTED



Project Scope

- Constructing new direct connect ramps between I-15 and Clark County 215 (Las Vegas Beltway) interchange
- Building I-15 southbound ramps and reconstructing I-15 northbound ramps for the I-15 and Tropical Parkway interchange
- Reconfiguring local streets to improve traffic flow around the interchange
- Landscape and aesthetic enhancements

12/04/2018

5



Right of Way

- Right of Way acquisitions are needed for construction of the project to occur
- A total of 10 property acquisitions, impacting 5 property owners and the relocation of one billboard sign, are needed
- Atkins, a consultant for the Department, is conducting right-of-way acquisitions

ATKINS
Member of the SNC-Lavalin Group

12/04/2018

6





Right of Way

Temporary Construction Easements: 3

- To allow for construction to occur on property owned by the National Guard (State of Nevada), Clark County and Union Pacific Railroad (UPRR)

Permanent Easements: 2

- To build a bridge structure over the UPRR; property will be transferred to Clark County after construction

Fee Acquisitions: 5


- Industrial and commercial property. Needed for the realignment of local streets to tie-in with the new interchange. The billboard relocation is being impacted by the construction of a portion of Tropical Parkway.

12/04/2018

7



Proposed Design

 

All information presented is preliminary and subject to revision.

12/04/2018

8





Project Features




Sculptural elements made from weathered steel and translucent polycarbonate.

Decorative rock in an alluvial fan pattern.

Concrete landscape earth walls.

All information presented is preliminary and subject to revision.


12/04/2018 9



Funding

- Total project cost: Between \$96 and \$110.5 million
 - Engineering: Between \$9 and \$10 million
 - Right-of-Way: Between \$7 and \$7.5 million
 - Construction: Between \$80 and \$93 million
- The project is 95% federally funded and 5% state funded

12/04/2018 10





Schedule

- Design work on this project began in the first quarter of 2015 and is expected to be completed in the second quarter of 2019
- Construction is anticipated to begin in the third quarter of 2019 and completed in the second quarter of 2022

12/04/2018

11



Questions?

Mail comments to:

Nevada Department of Transportation
Dwayne Wilkinson, P.E., Sr. Project Manager
123 E. Washington Avenue
Las Vegas, NV 89125

Email:

dwilkinson@dot.nv.gov

Please reference "I-15/CC-215 Northern Beltway Interchange" in the subject line.

12/04/2018

12






Thank you for attending!




12/04/2018

13




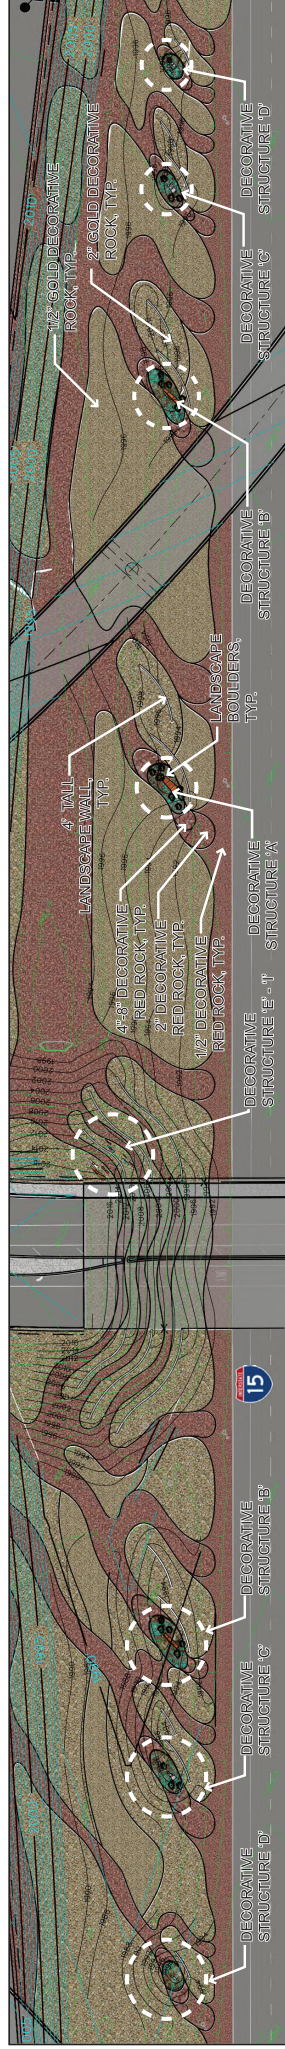



SOUTHBOUND PLAN ENLARGEMENT
NOT TO SCALE

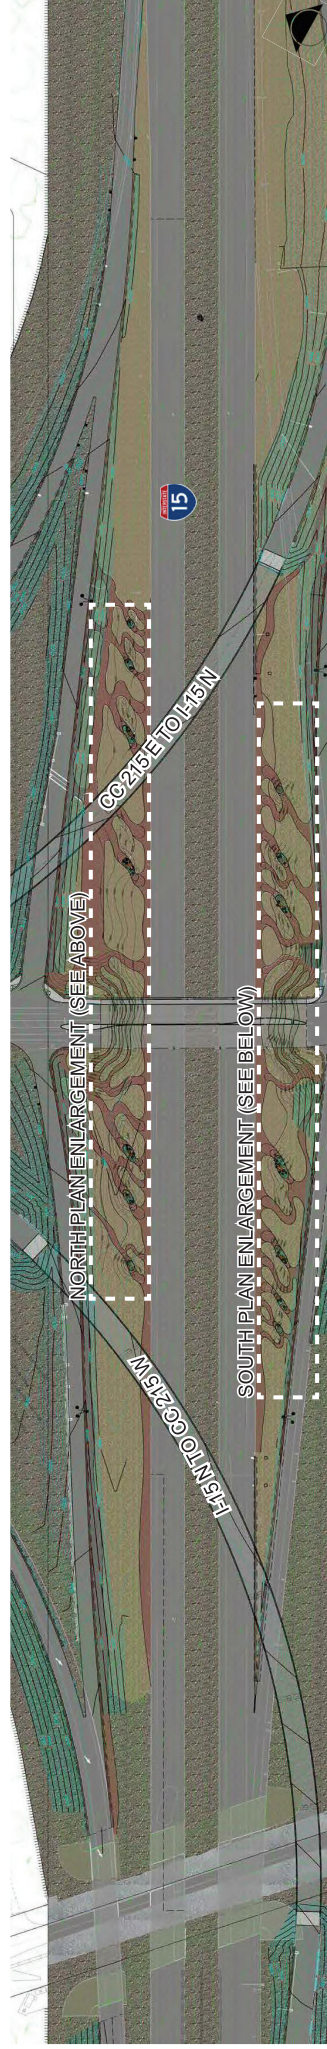

OVERALL PLAN VIEW
NOT TO SCALE

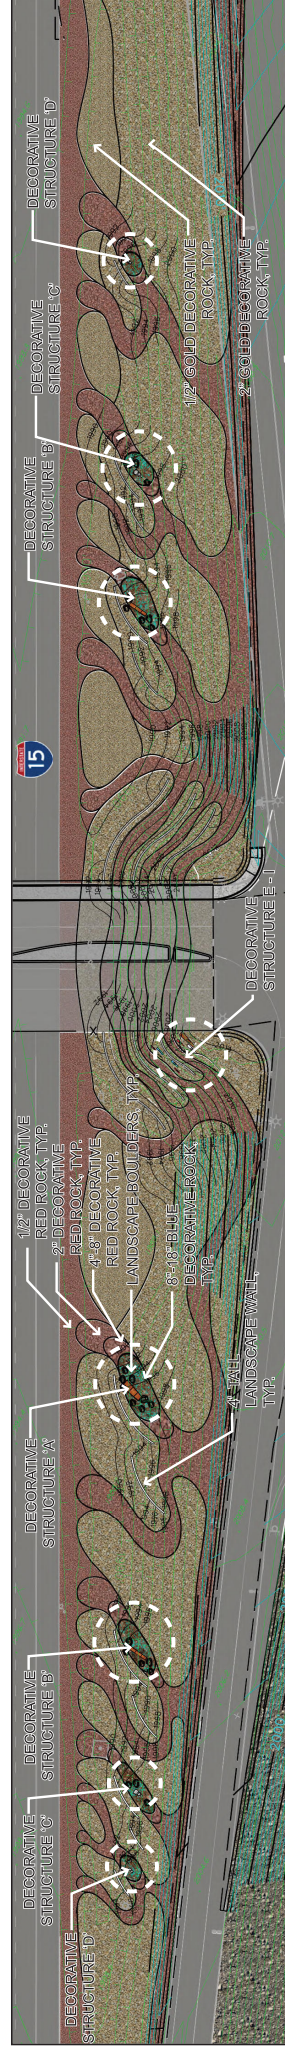



NORTHBOUND PLAN ENLARGEMENT
NOT TO SCALE

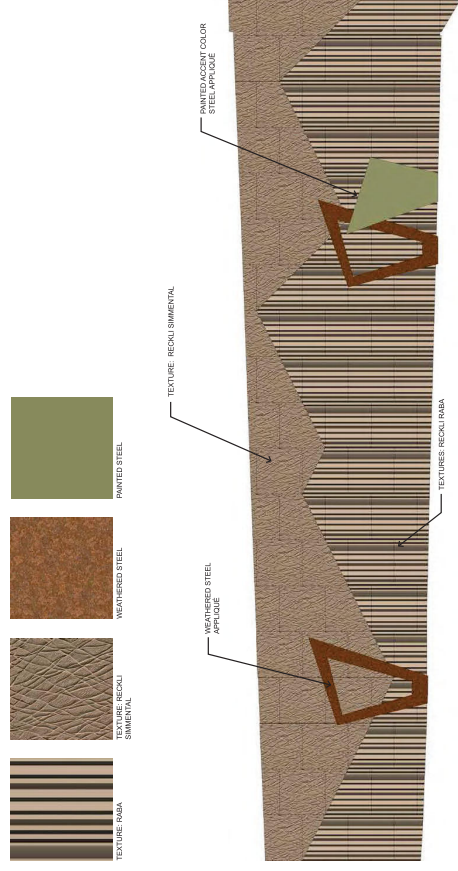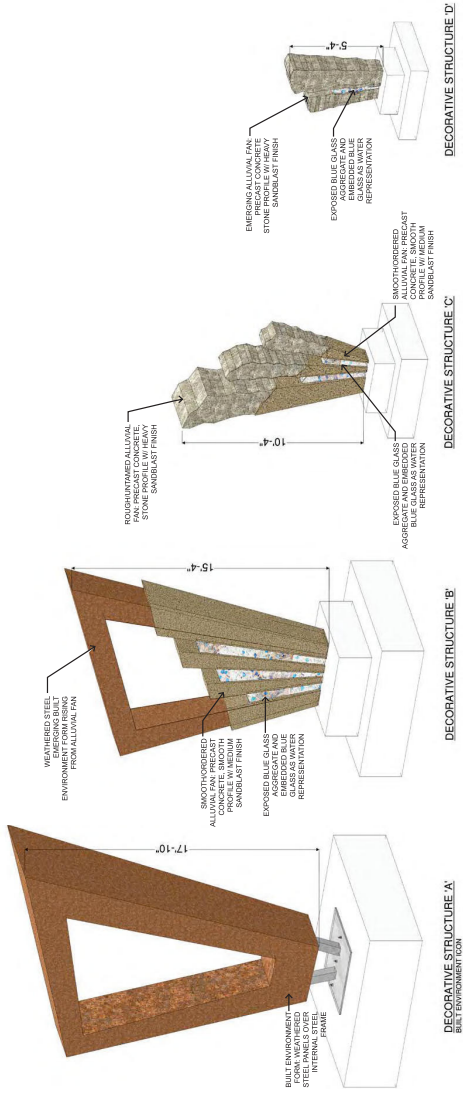


DECORATIVE STRUCTURE TYPE A-D

MSE WALL ELEVATION
NOT TO SCALE


NOTE: ALL TRANSLUCENT PANELS WILL BE SUPPORTED WITH SINGLE POLE STAND OFF POINT CONNECTIONS MOUNTED TO INTERNAL STEEL FRAME.

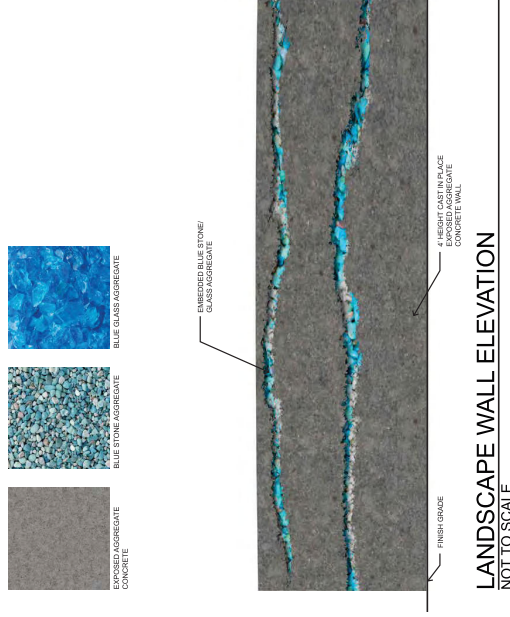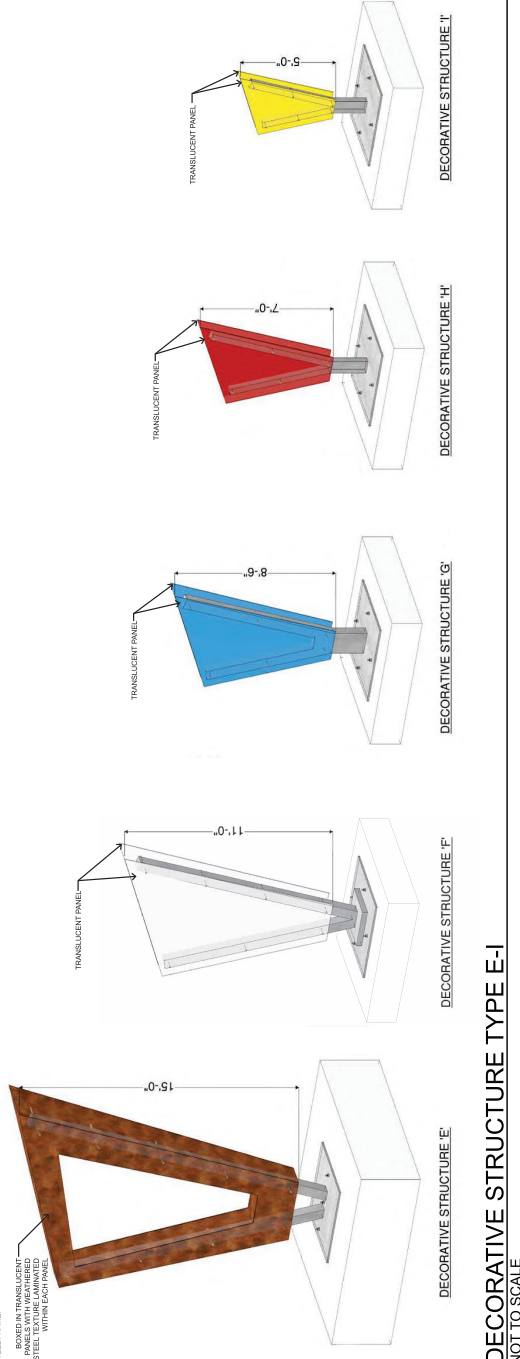

DECORATIVE STRUCTURE TYPE E-I
NOT TO SCALE

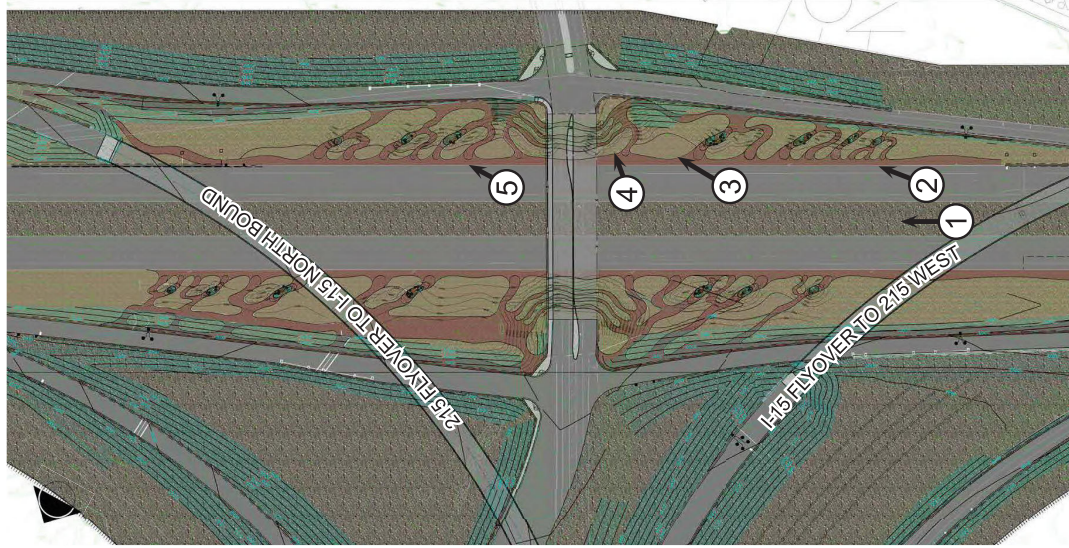


PERSPECTIVE VIEW KEY PLAN
NOT TO SCALE

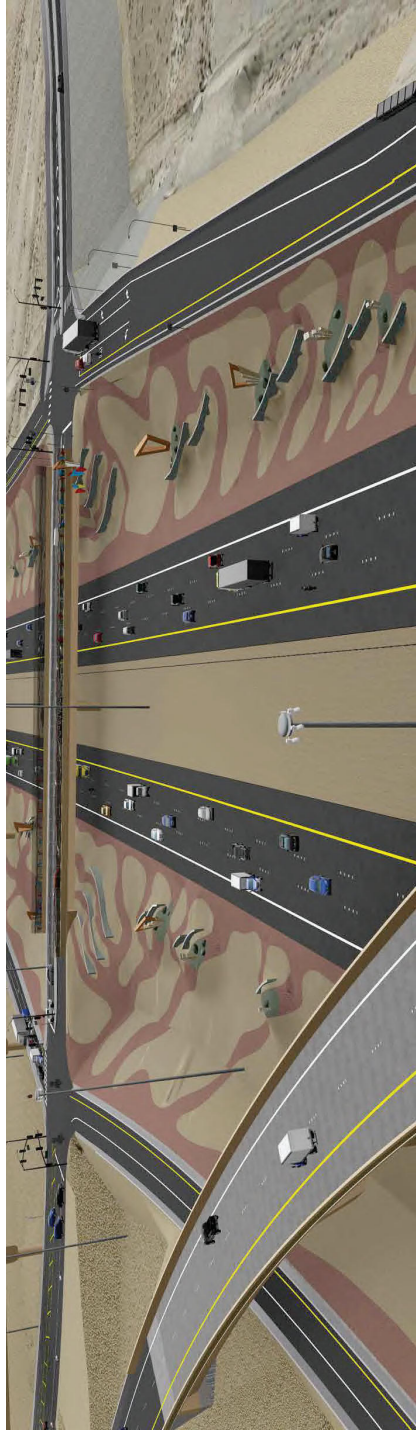


PERSPECTIVE 1
NOT TO SCALE




PERSPECTIVE 2
NOT TO SCALE

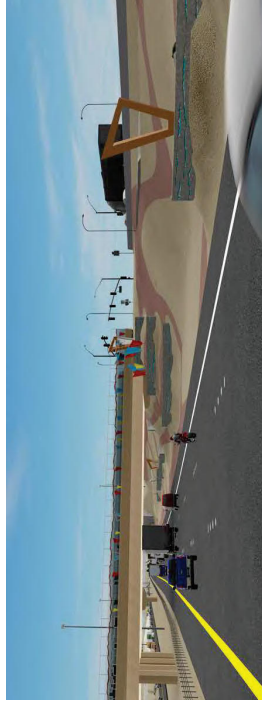

PERSPECTIVE 3
NOT TO SCALE

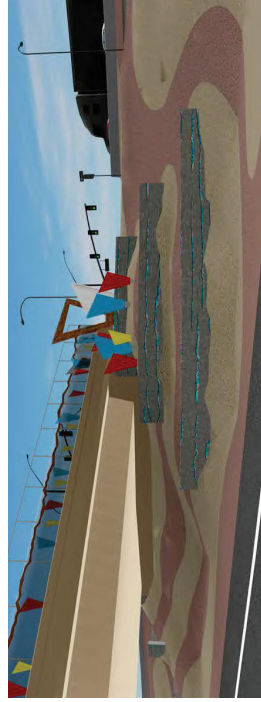


PERSPECTIVE 4
NOT TO SCALE

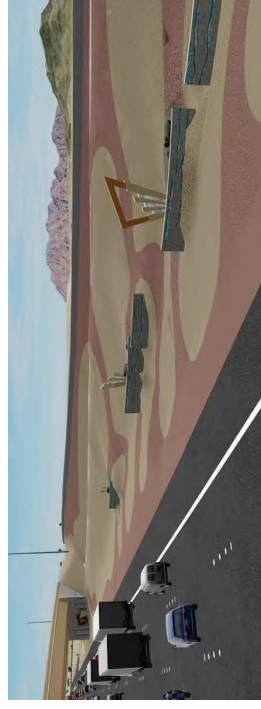

PERSPECTIVE 5
NOT TO SCALE


I-15 / CC-215 Northern Beltway Interchange LANDSCAPE & AESTHETICS - I-15 SOUTHBOUND

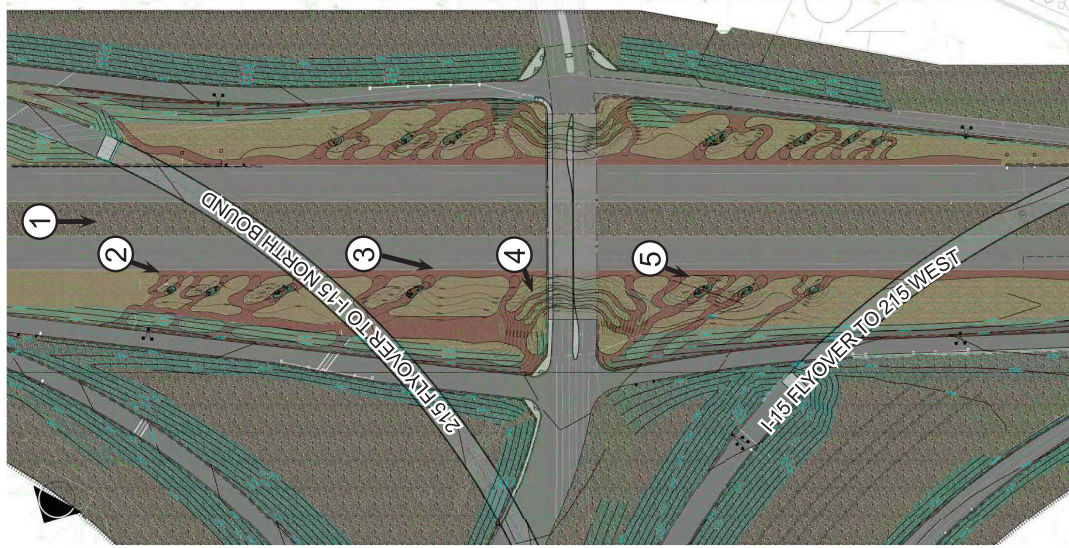


PERSPECTIVE VIEW KEY PLAN
NOT TO SCALE




PERSPECTIVE 1
NOT TO SCALE

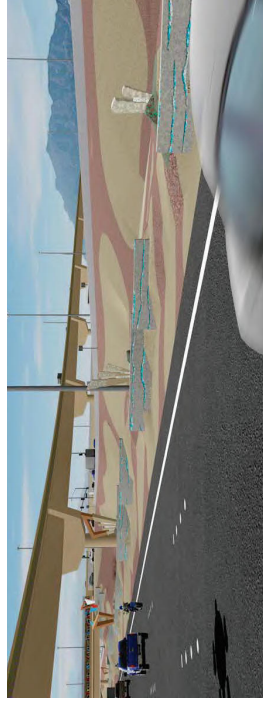

PERSPECTIVE 2
NOT TO SCALE

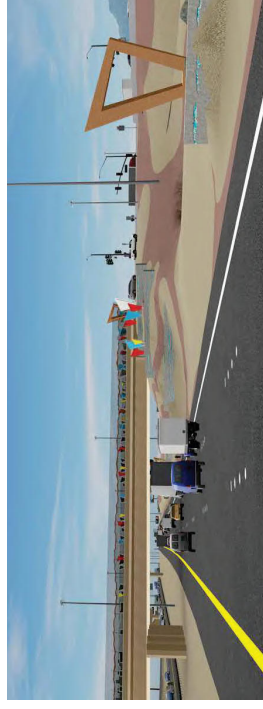

PERSPECTIVE 3
NOT TO SCALE

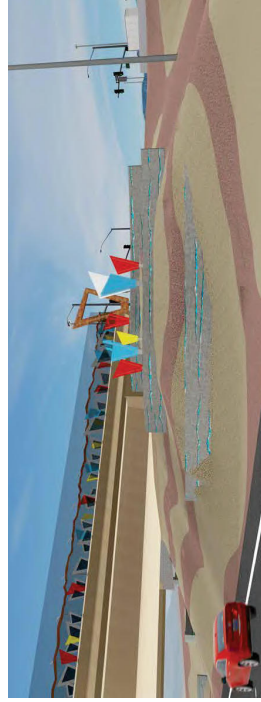

PERSPECTIVE 4
NOT TO SCALE



PERSPECTIVE 5
NOT TO SCALE



COMMENT FORM

I-15/CC-215 Northern Beltway Interchange
December 4, 2018

Please print clearly.

Name: _____ Date: _____

Street Address: _____

City: _____ State: _____ ZIP Code: _____

Phone (daytime): _____ Phone (evening): _____

Email Address: _____

COMMENTS

Comments will be accepted until 5:00 p.m. on
Friday, December 21, 2018.

Thank you!

Dwayne Wilkinson, PE, NDOT Senior Project Manager
Nevada Department of Transportation
123 E. Washington Avenue
Las Vegas, NV 89125
Phone: 702-671-8879
Email: dwilkinson@dot.nv.gov