


PRELIMINARY

SUBJECT TO REVISION
7/2/2016

STATE	PROJECT NO.	COUNTY	SHEET NO.
NEVADA		CLARK	4

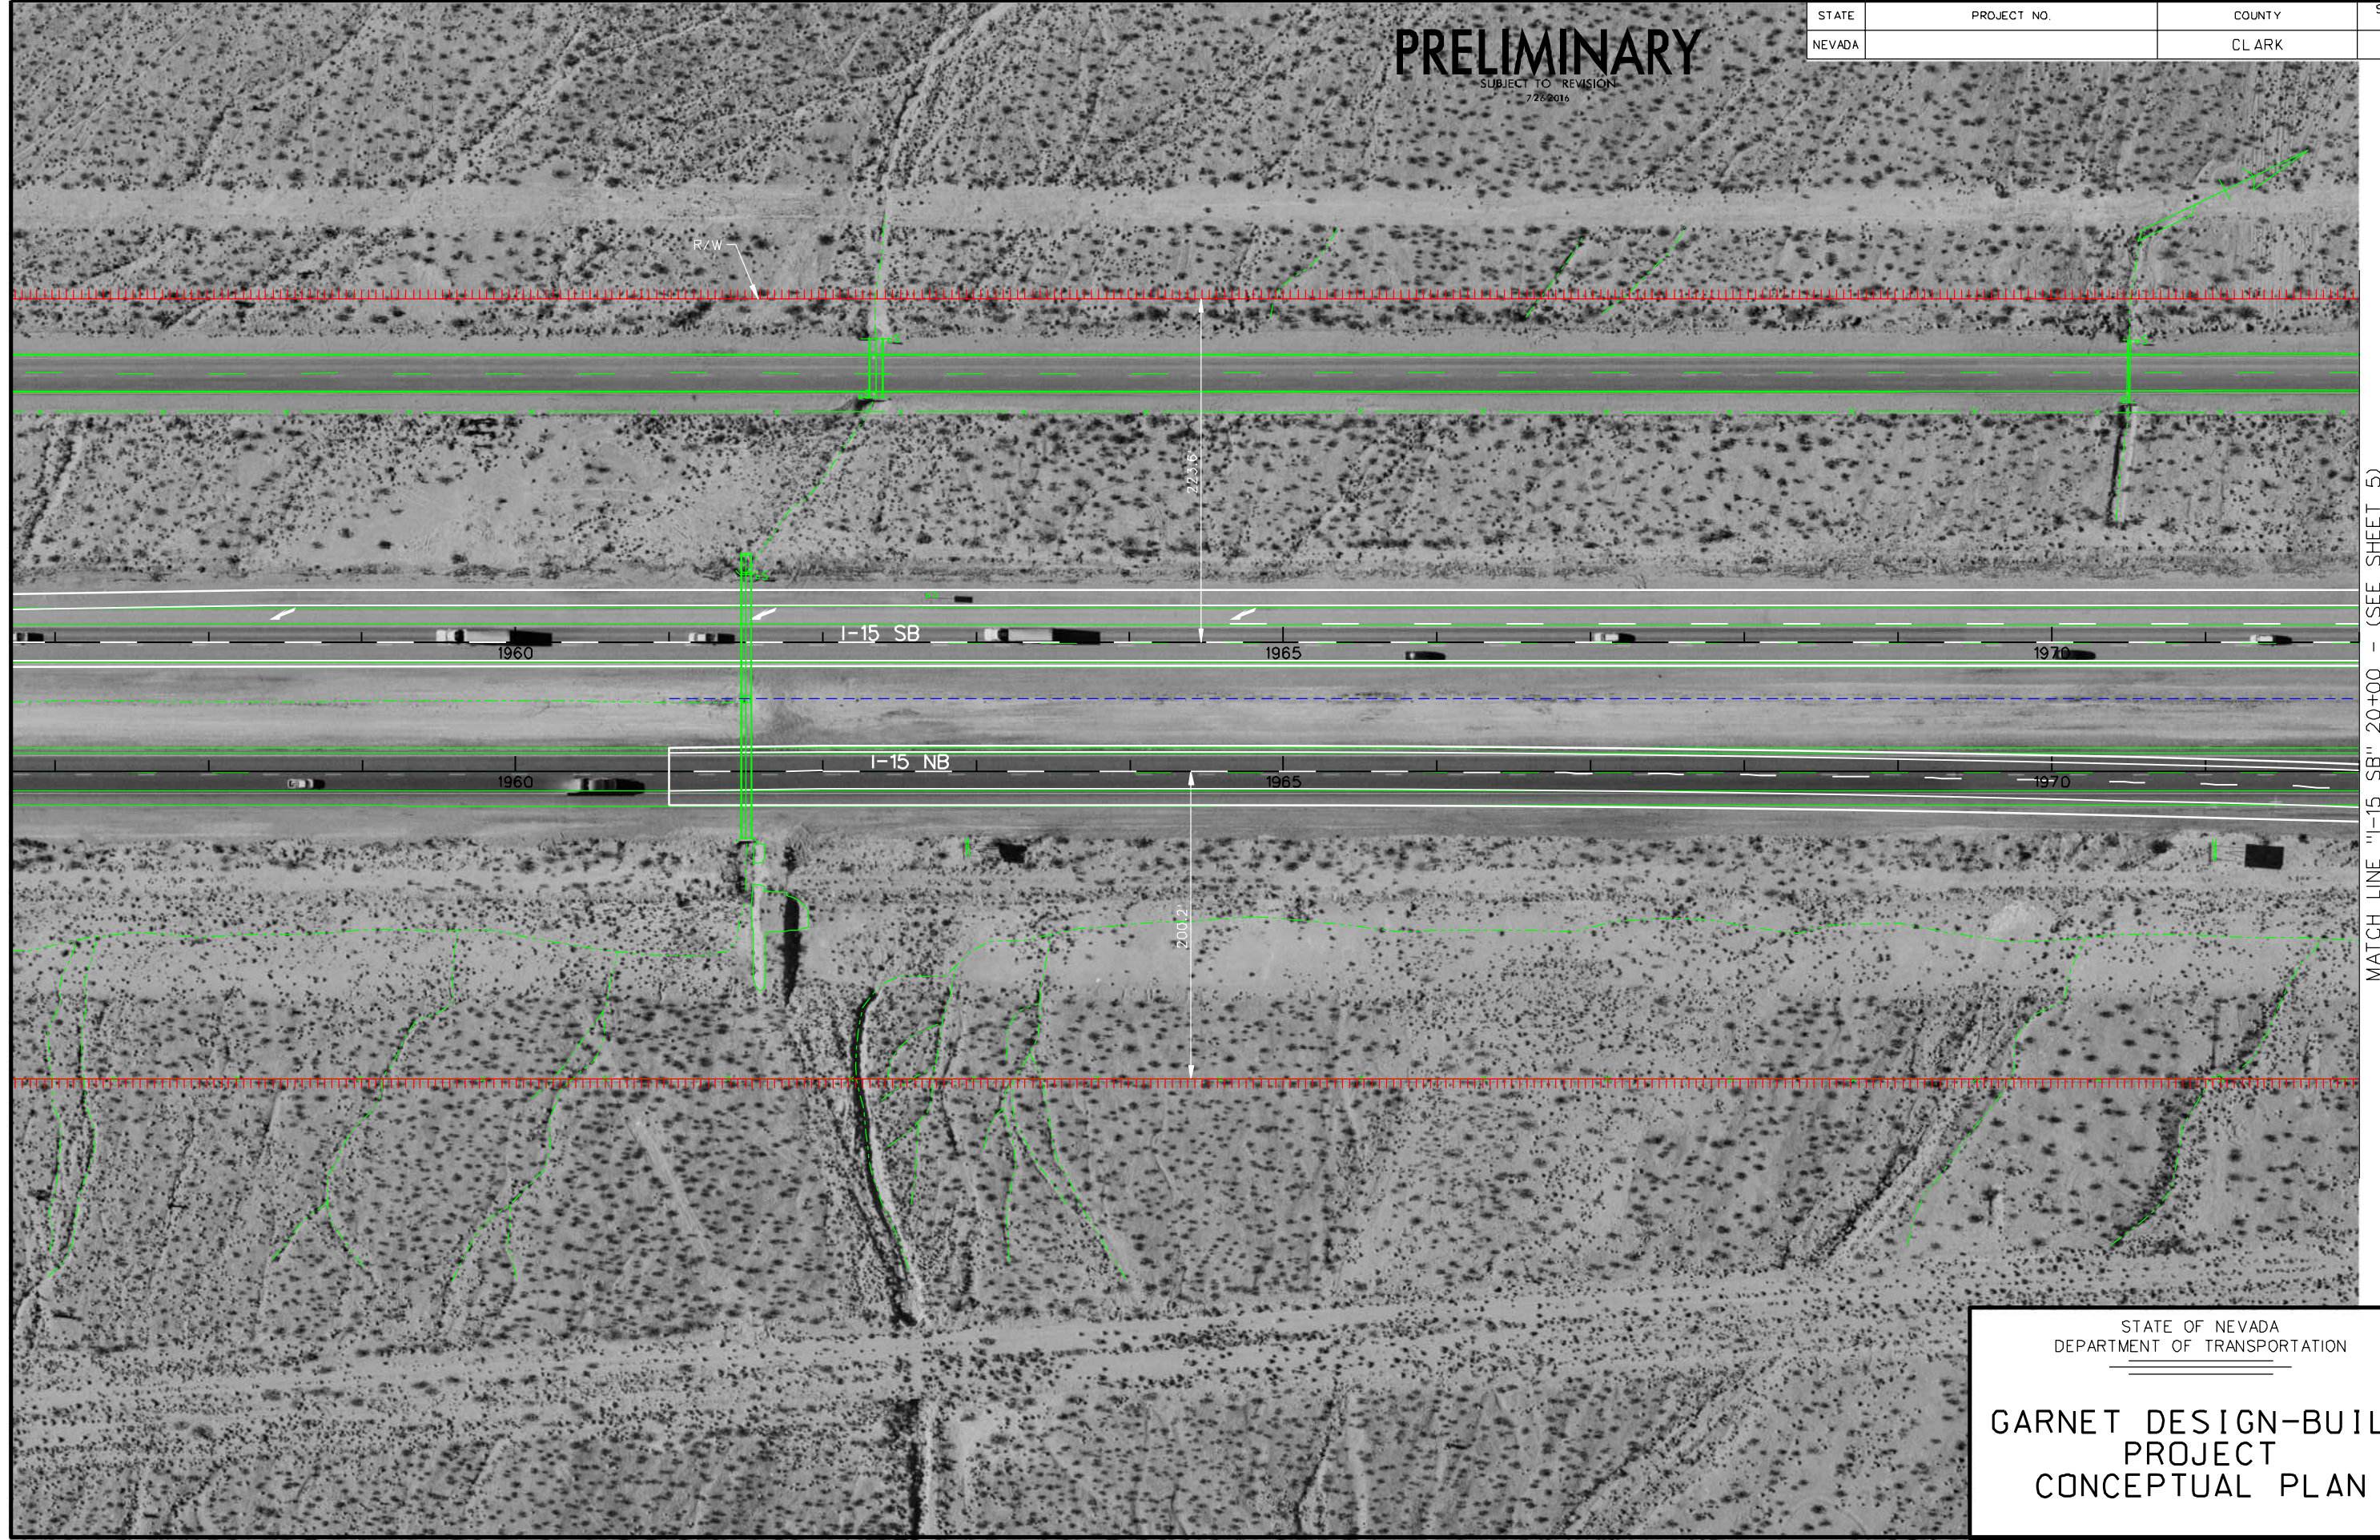

MATCH LINE "I-15 SB" 20+00 - (SEE SHEET 5)

STATE OF NEVADA
DEPARTMENT OF TRANSPORTATION

**GARNET DESIGN-BUILD
PROJECT
CONCEPTUAL PLAN**


PRELIMINARY

SUBJECT TO REVISION
7/24/2015

STATE	PROJECT NO.	COUNTY	SHEET NO.
NEVADA		CLARK	5

MATCH LINE "I-15 SB" 20+00 - (SEE SHEET 4)

MATCH LINE "I-15 SB" 36+00 - (SEE SHEET 6)

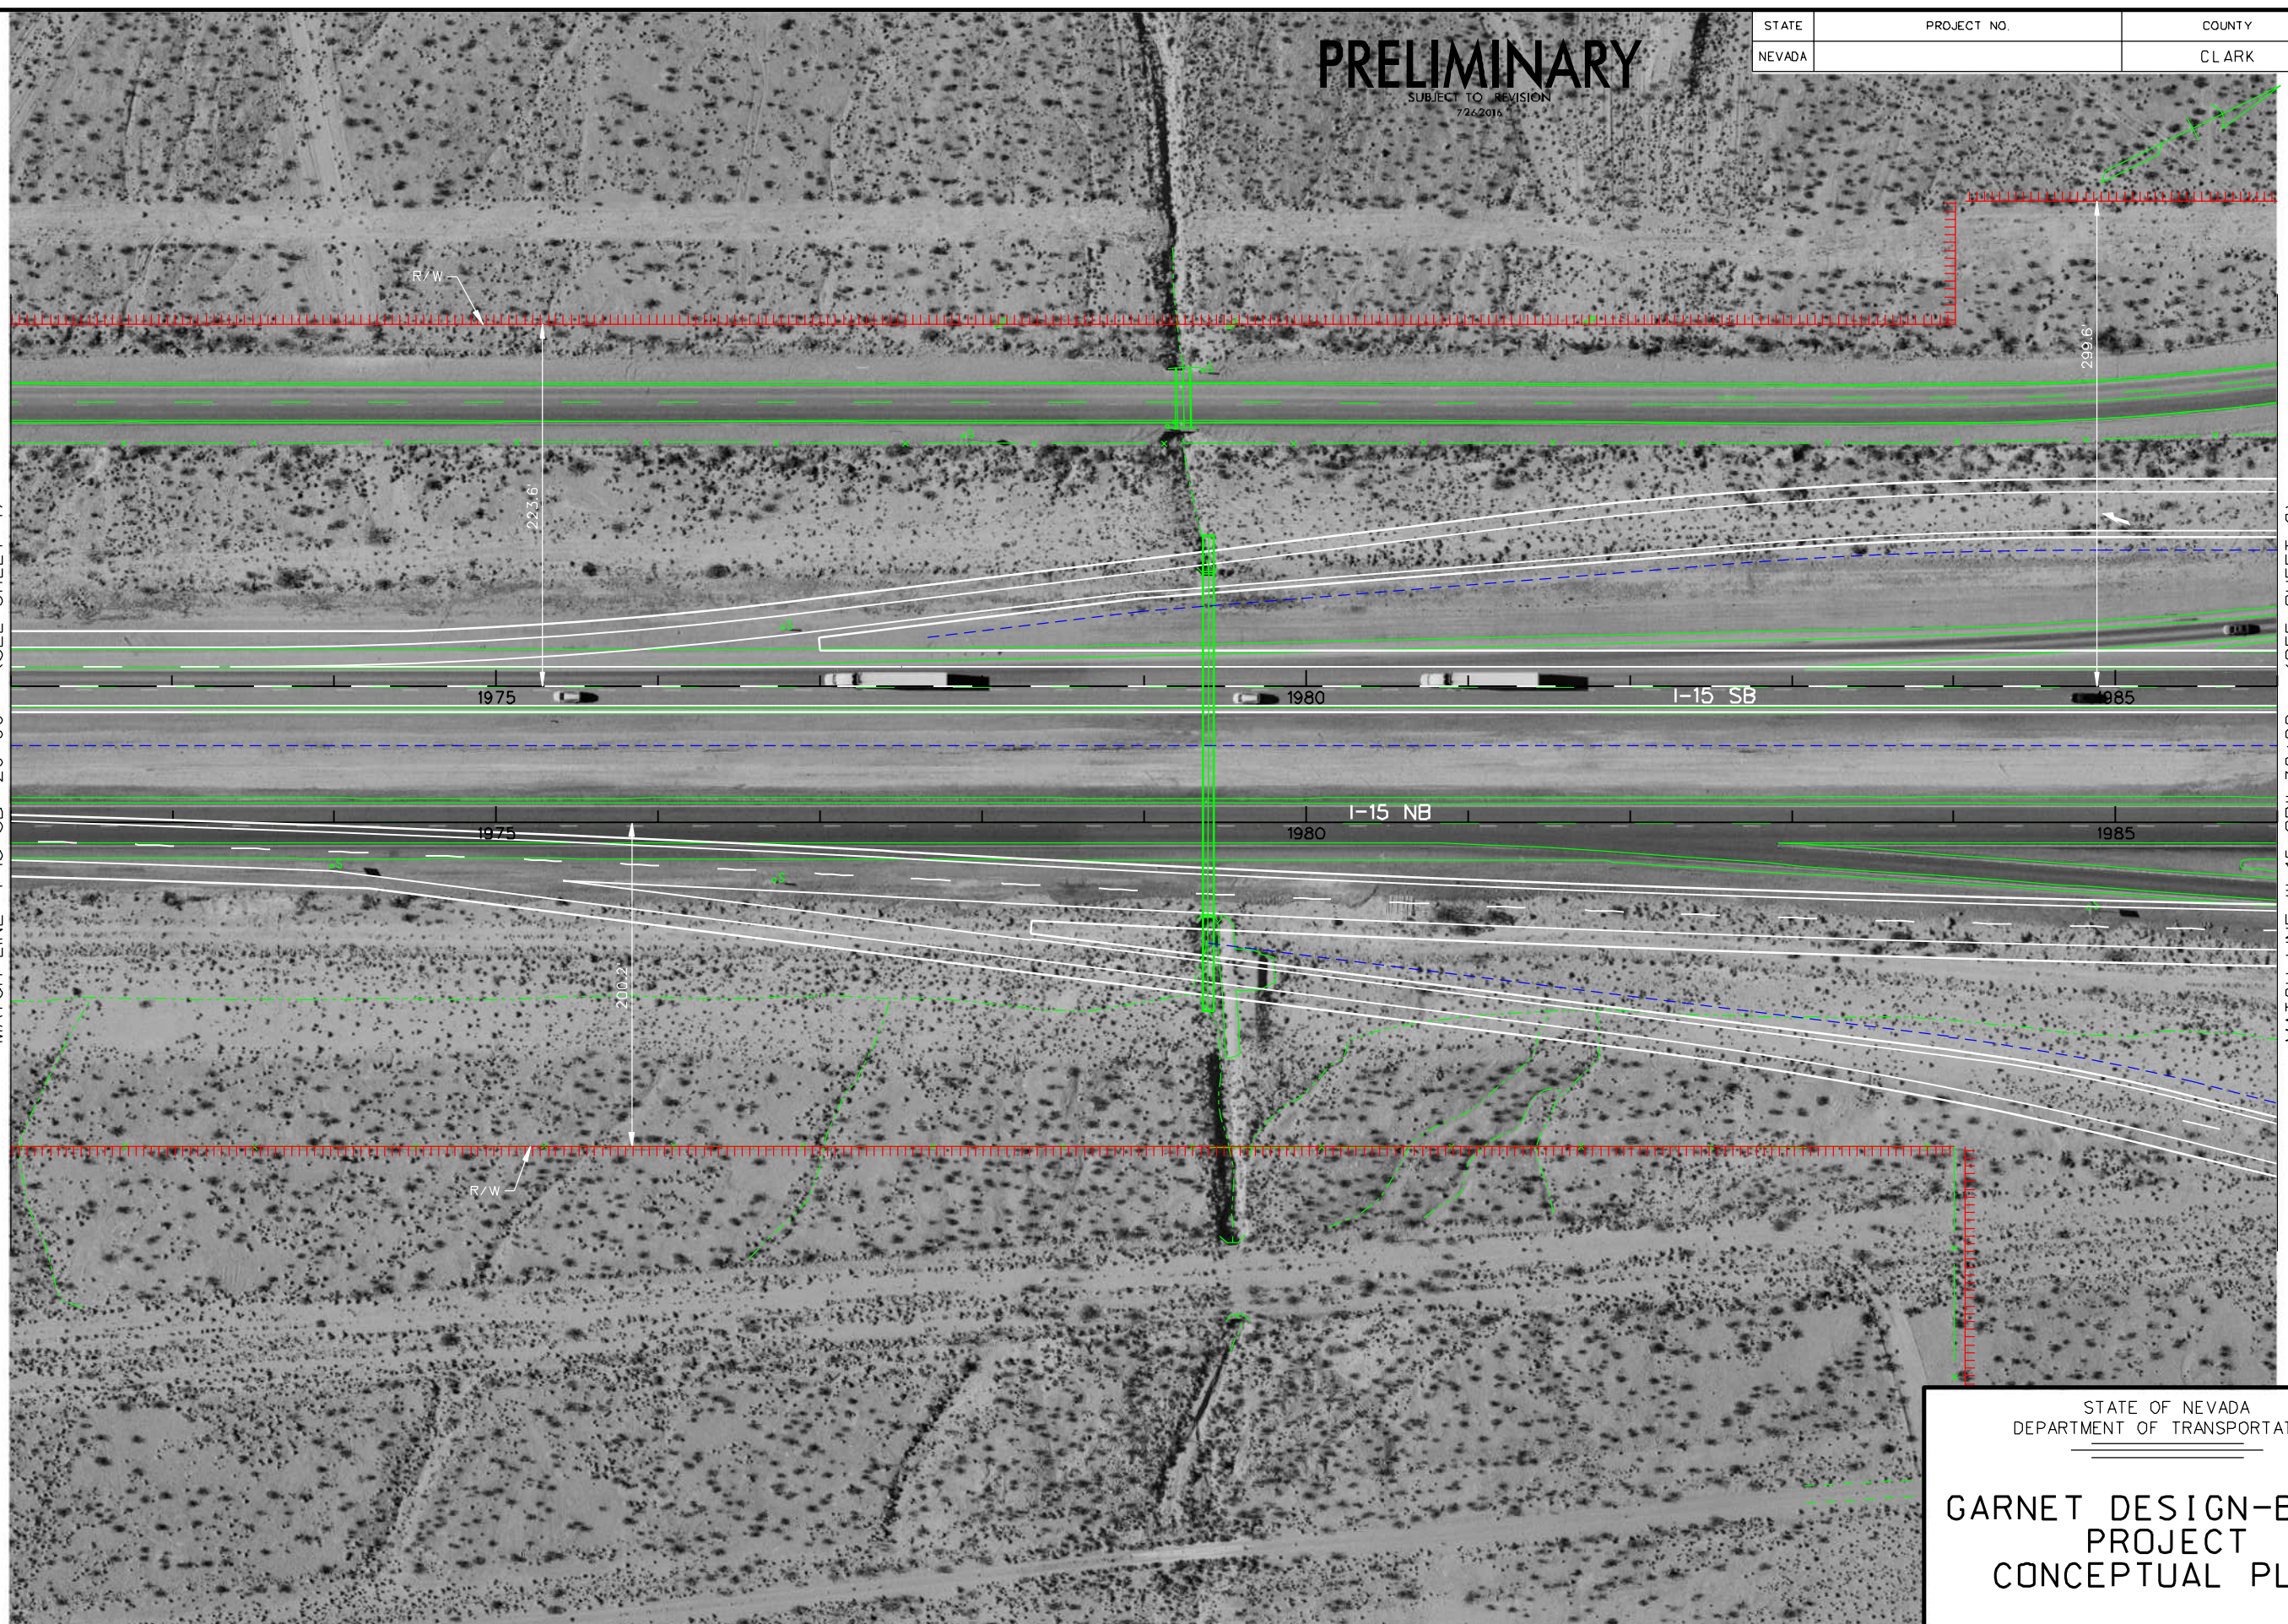

STATE OF NEVADA
DEPARTMENT OF TRANSPORTATION

**GARNET DESIGN-BUILD
PROJECT
CONCEPTUAL PLAN**


STATE	PROJECT NO.	COUNTY	SHEET NO.
NEVADA		CLARK	6

PRELIMINARY
 SUBJECT TO REVISION
 7/26/2016

MATCH LINE "US-93 WB" 16+00 - (SEE SHEET 27)

MATCH LINE "I-15 SB" 36+00 - (SEE SHEET 5)

MATCH LINE "I-15 SB" 51+00 - (SEE SHEET 7)

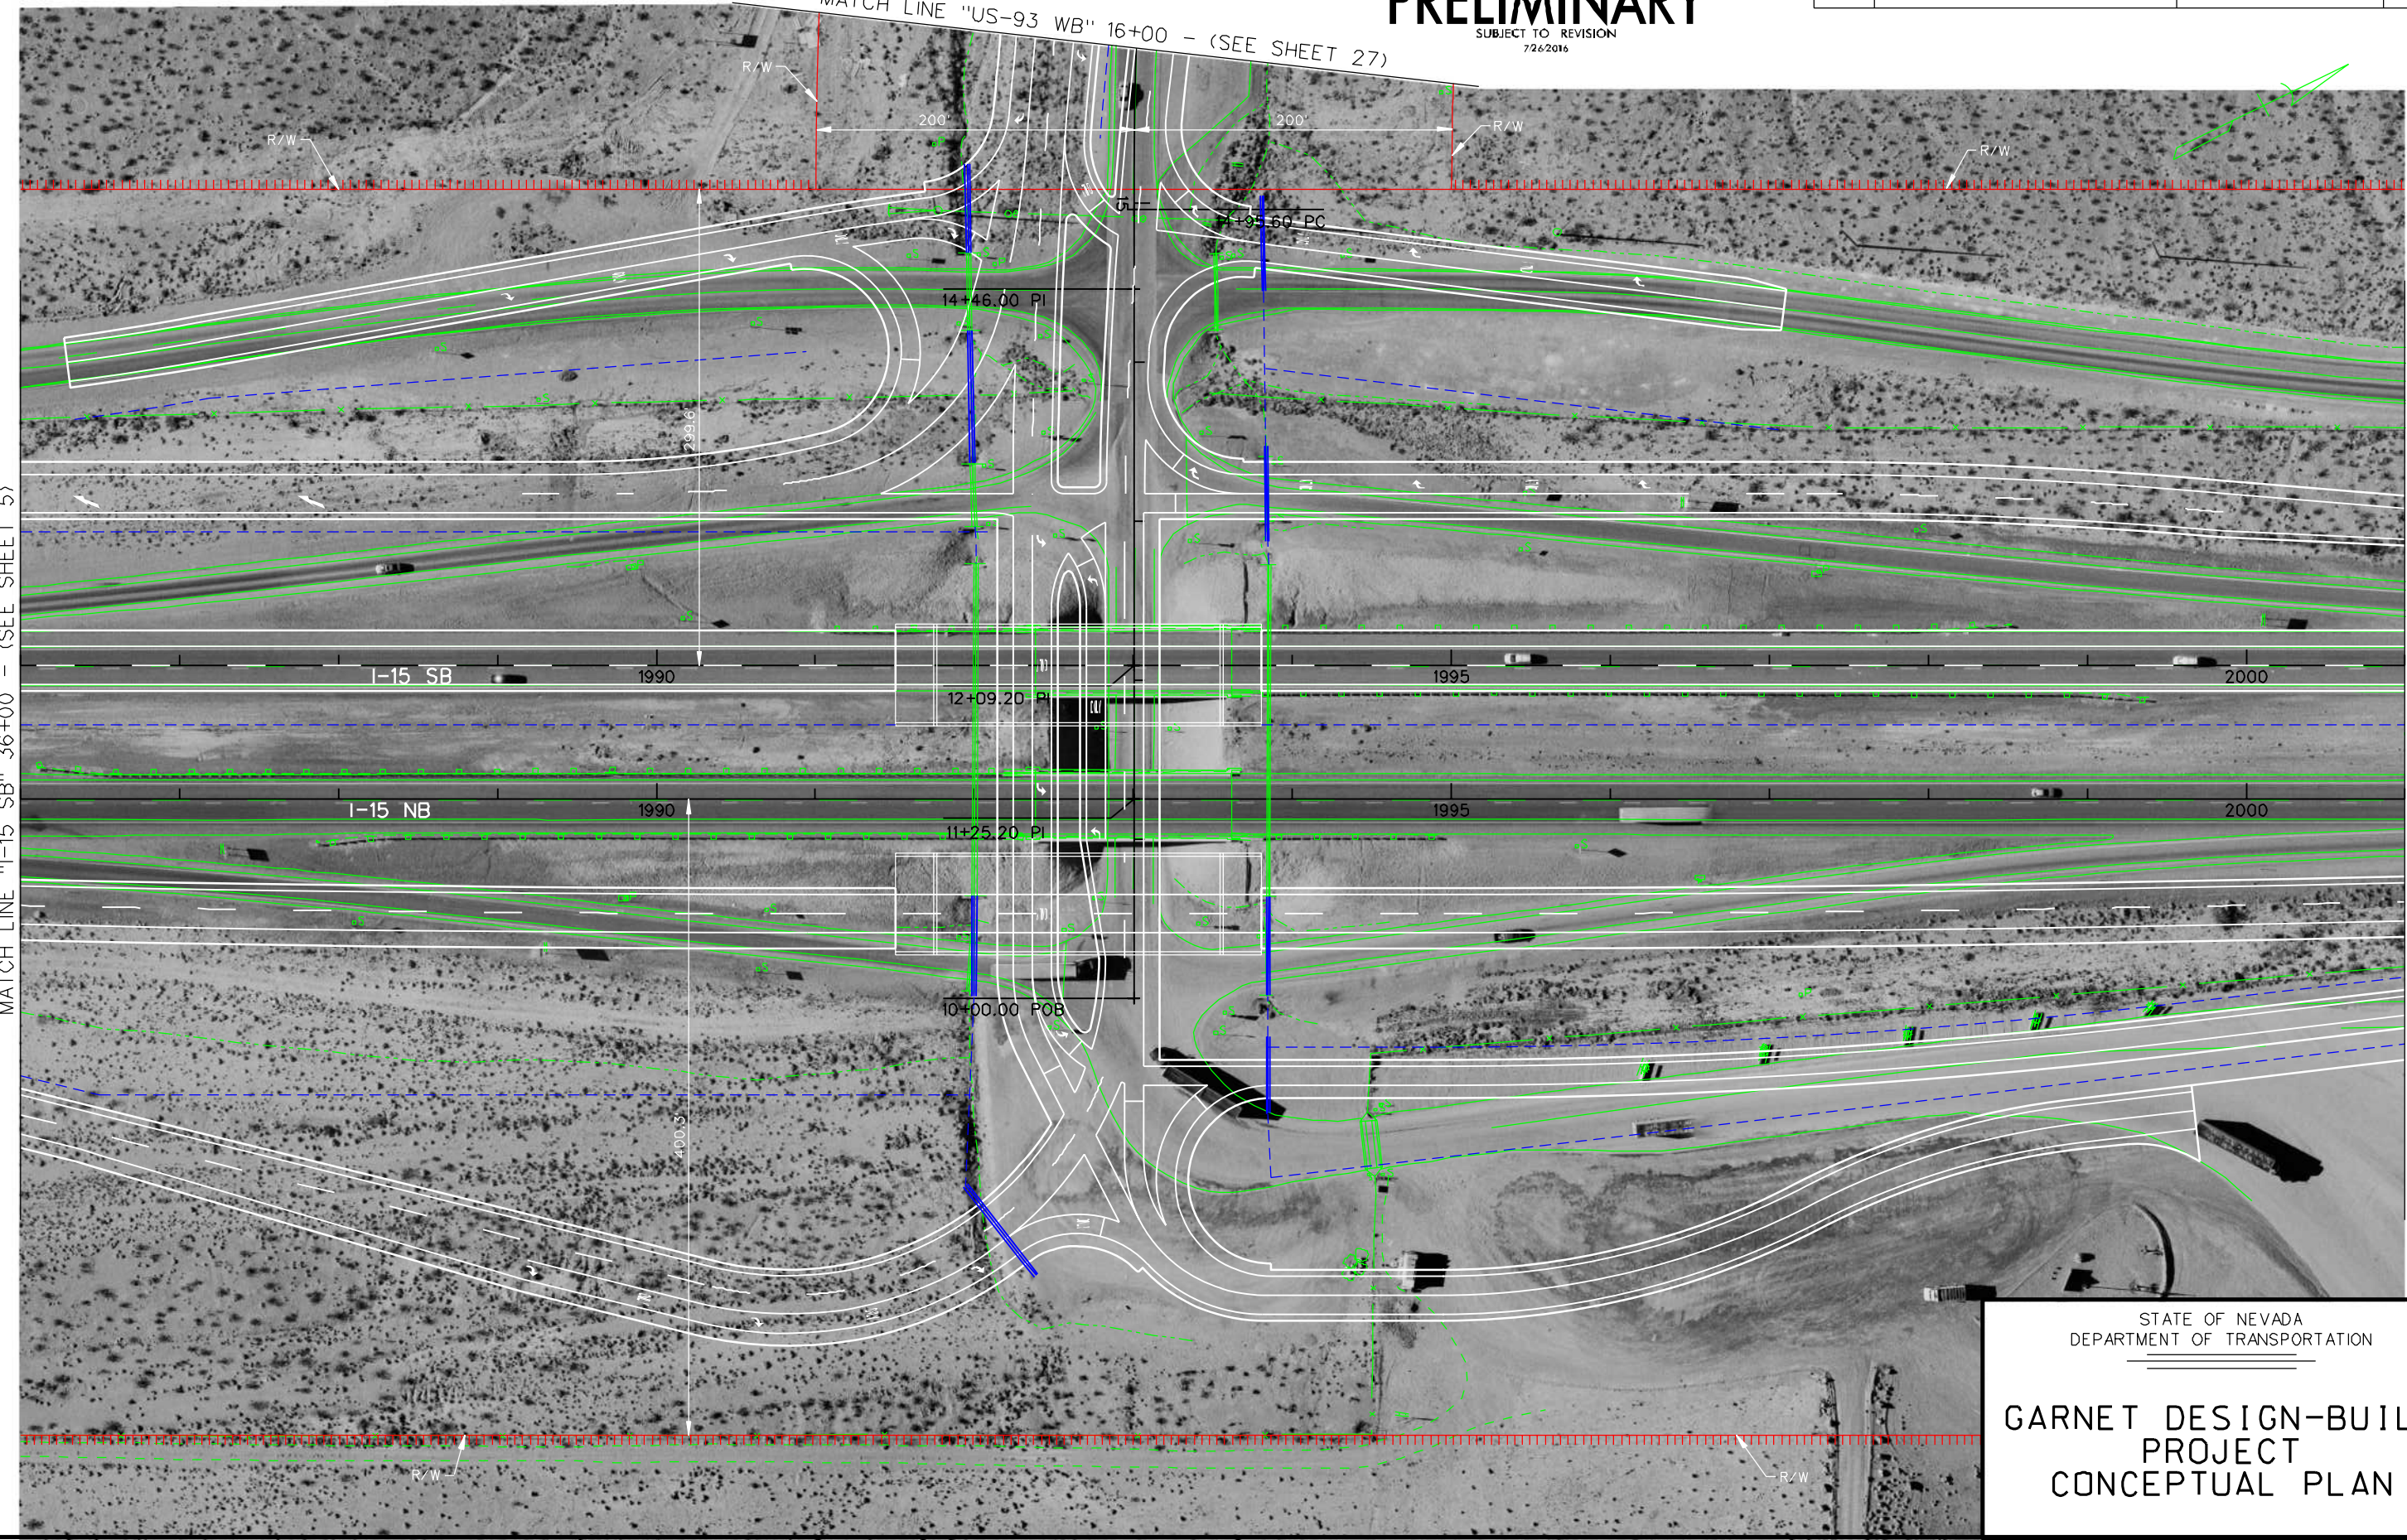

STATE OF NEVADA
 DEPARTMENT OF TRANSPORTATION

**GARNET DESIGN-BUILD
 PROJECT
 CONCEPTUAL PLAN**


PRELIMINARY

SUBJECT TO REVISION
7/24/2015

STATE	PROJECT NO.	COUNTY	SHEET NO.
NEVADA		CLARK	7

MATCH LINE "I-15 SB" 51+00 - (SEE SHEET 6)

MATCH LINE "I-15 SB" 65+50 - (SEE SHEET 8)

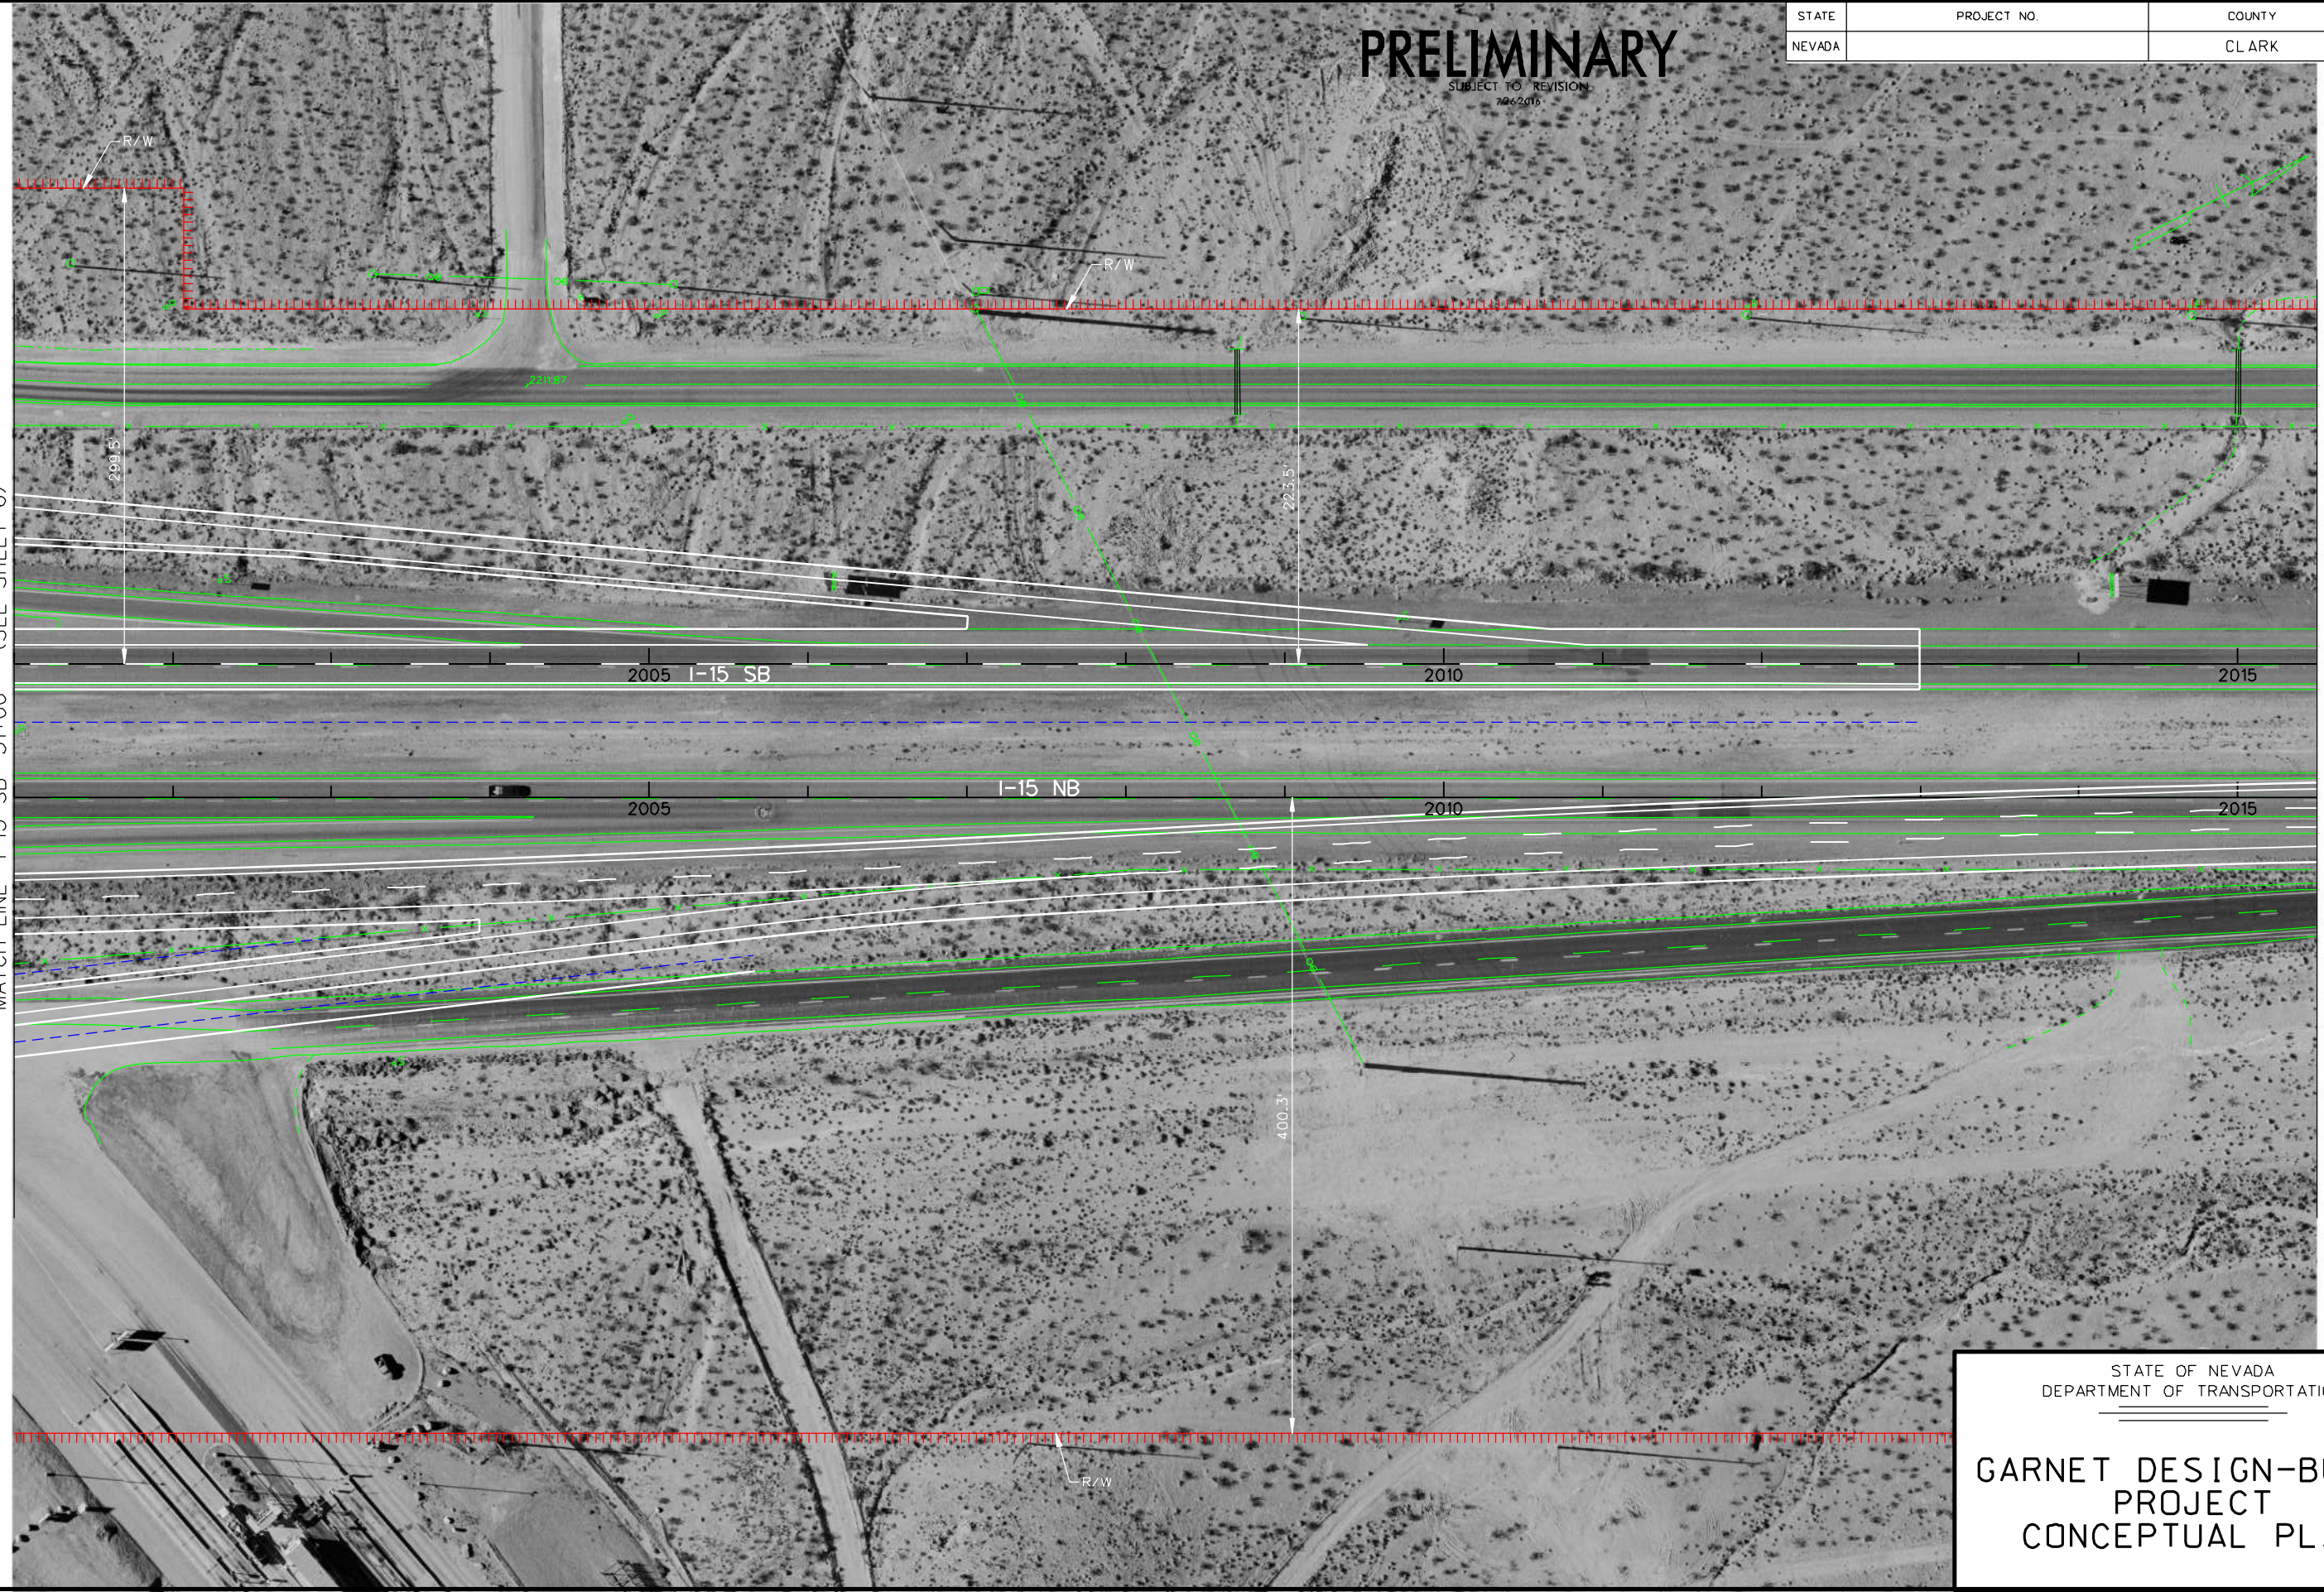

STATE OF NEVADA
DEPARTMENT OF TRANSPORTATION


**GARNET DESIGN-BUILD
PROJECT
CONCEPTUAL PLAN**

PRELIMINARY

SUBJECT TO REVISION
7/24/2016

STATE	PROJECT NO.	COUNTY	SHEET NO.
NEVADA		CLARK	8

MATCH LINE "I-15 SB" 65+50 - (SEE SHEET 7)

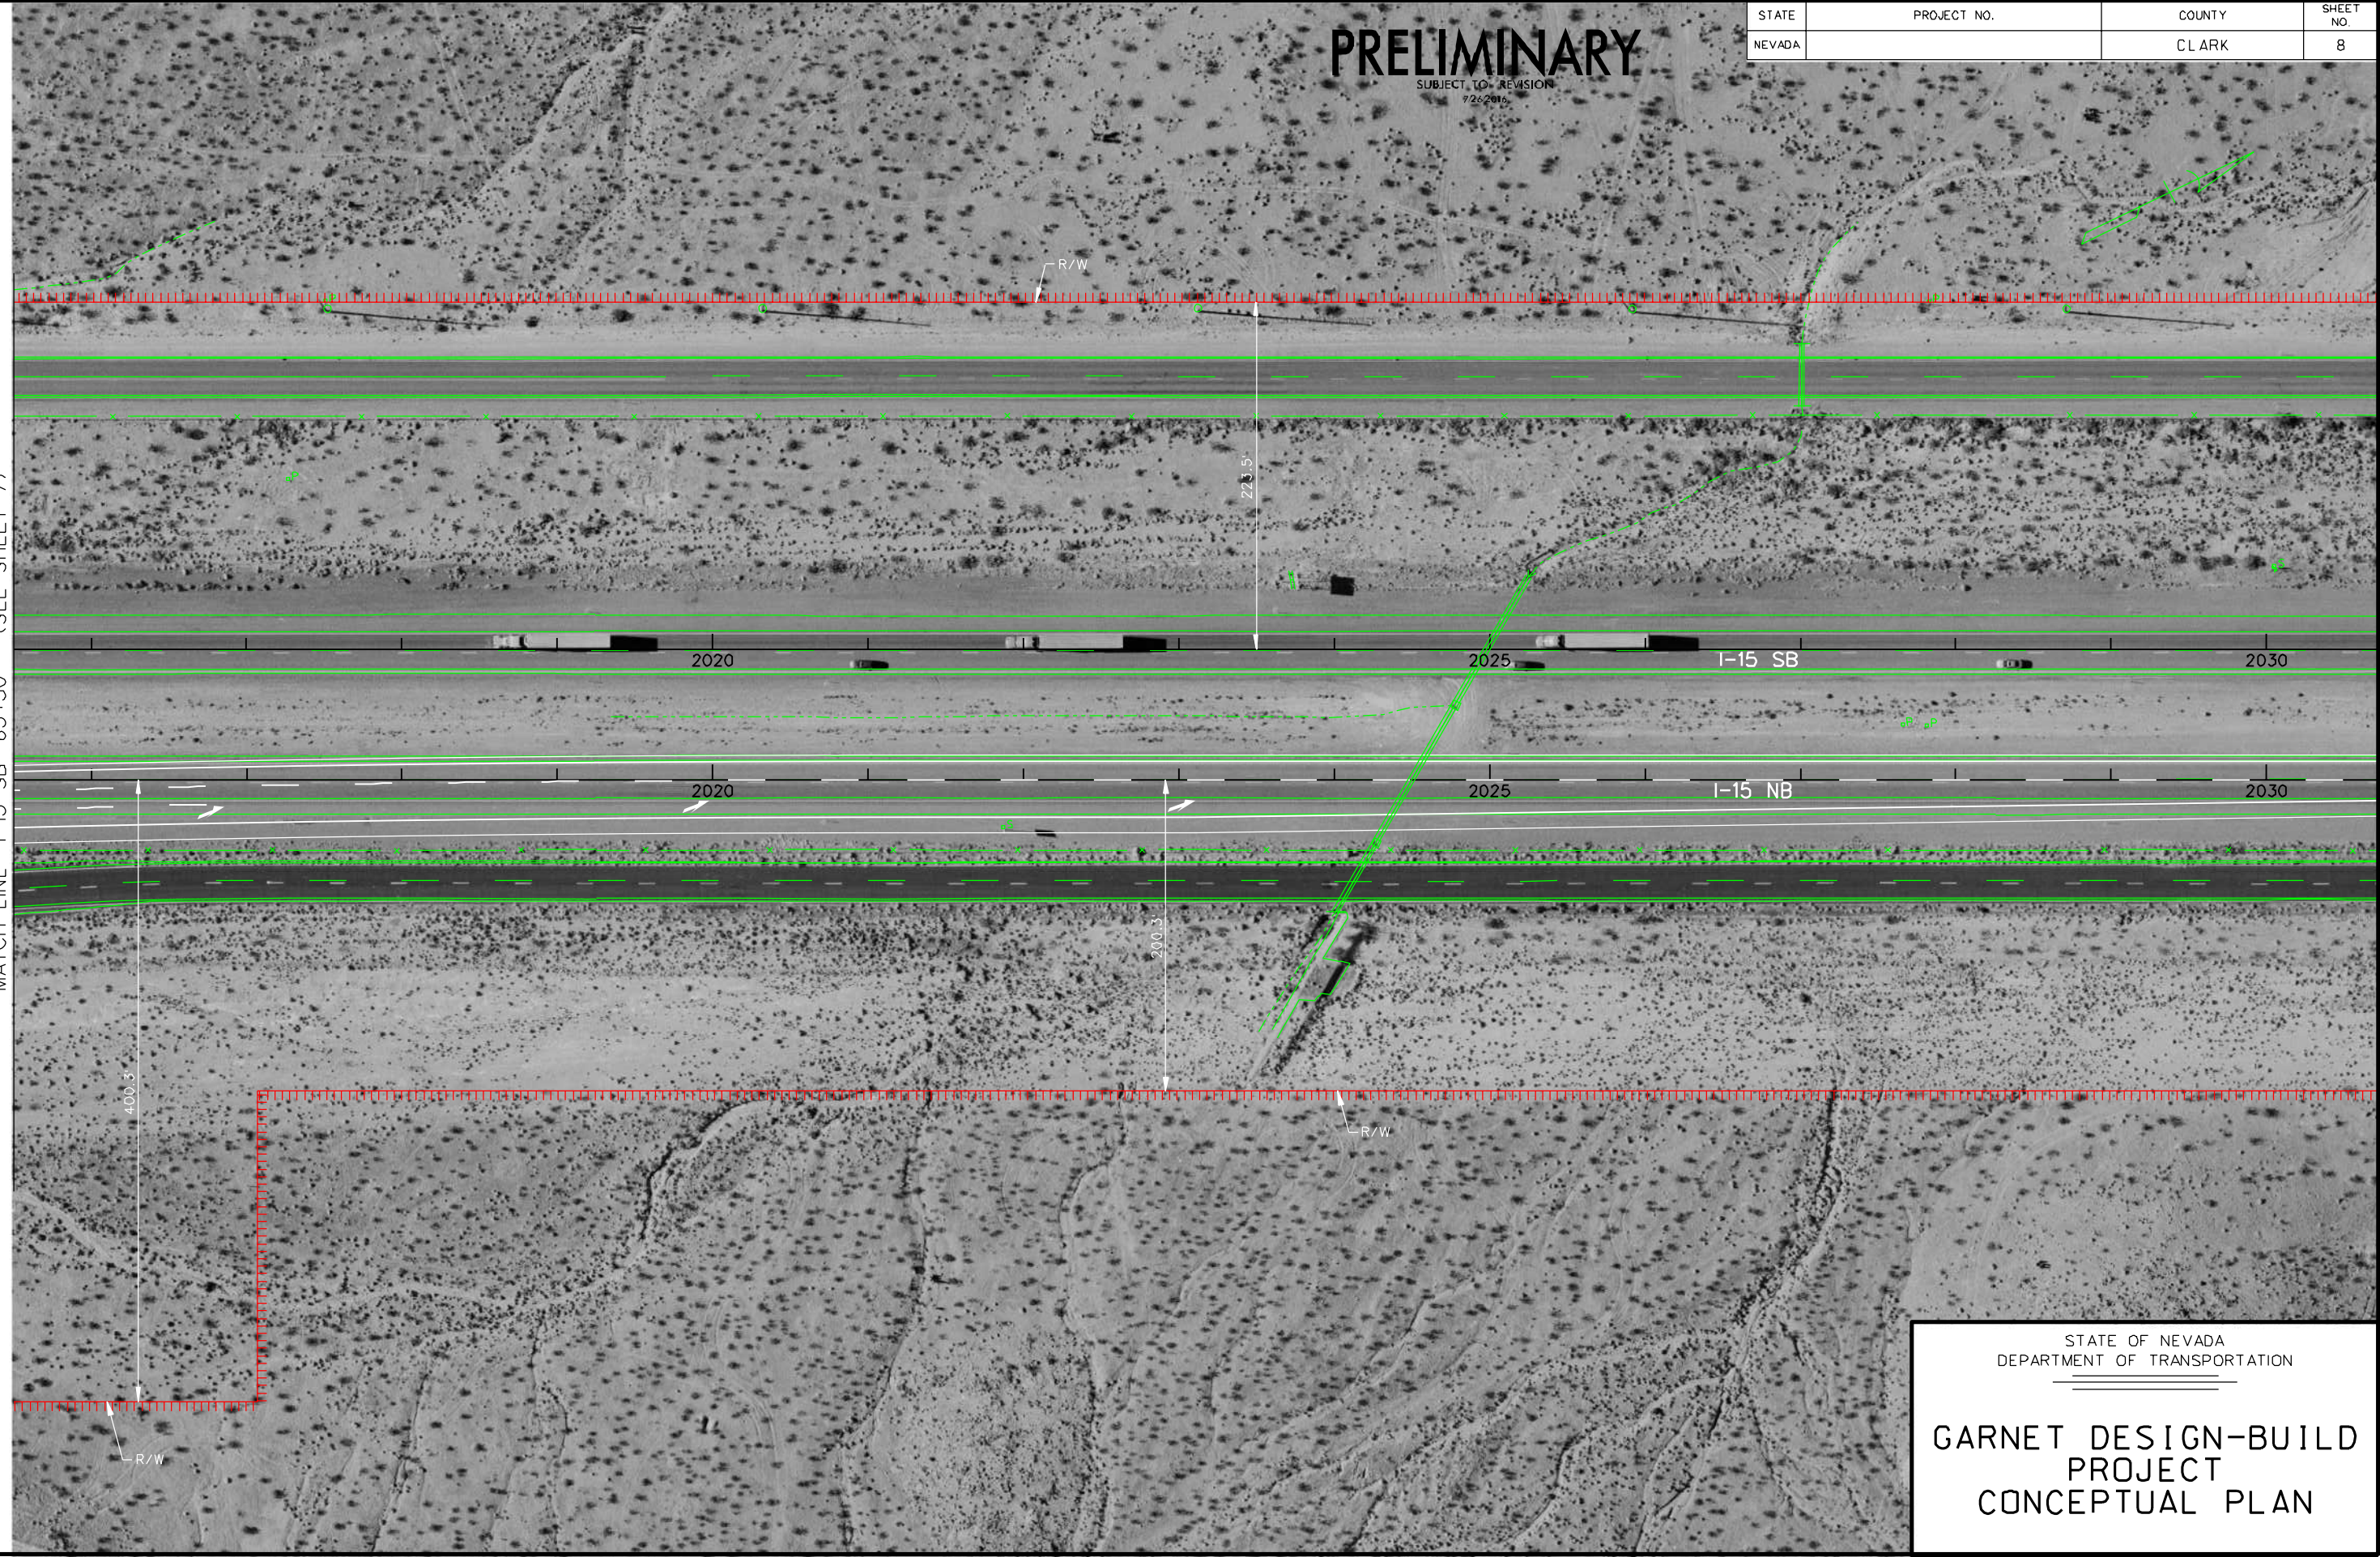


STATE OF NEVADA
DEPARTMENT OF TRANSPORTATION

**GARNET DESIGN-BUILD
PROJECT
CONCEPTUAL PLAN**

PRELIMINARY

SUBJECT TO REVISION
7/26/2016

STATE	PROJECT NO.	COUNTY	SHEET NO.
NEVADA		CLARK	9

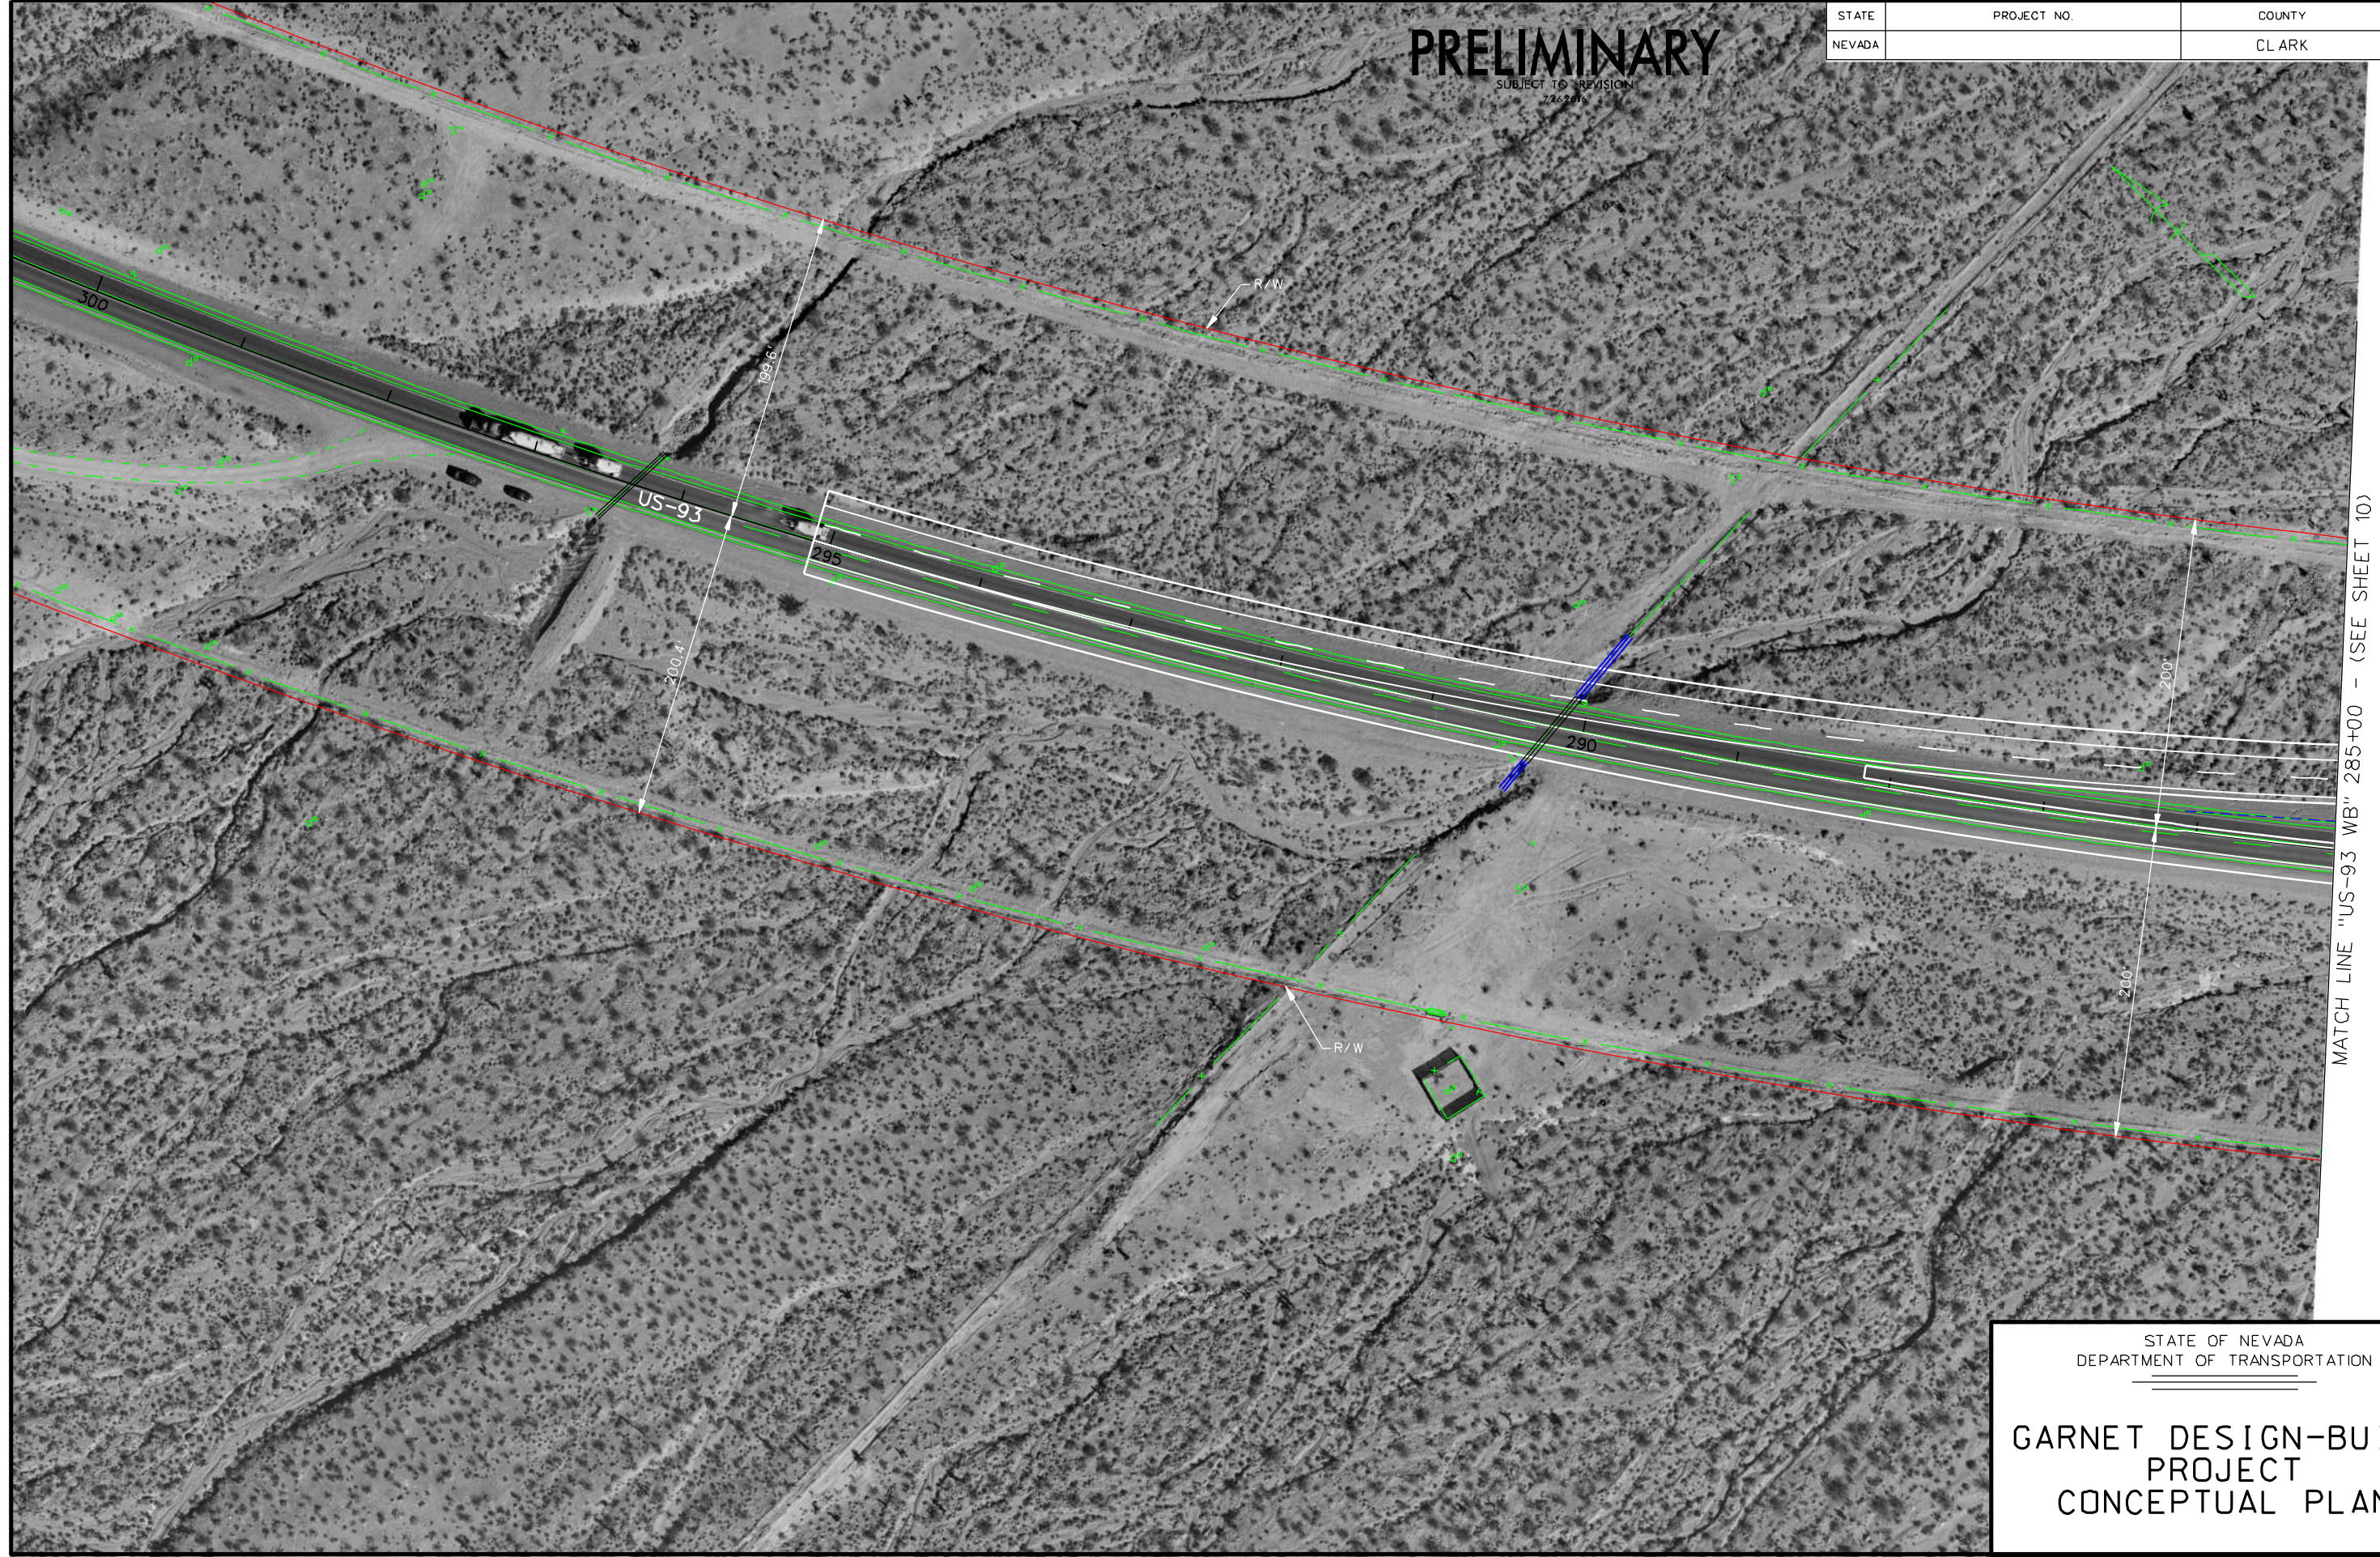

MATCH LINE "US-93 WB" 285+00 - (SEE SHEET 10)

STATE OF NEVADA
DEPARTMENT OF TRANSPORTATION

**GARNET DESIGN-BUILD
PROJECT
CONCEPTUAL PLAN**


PRELIMINARY

SUBJECT TO REVISION
7/2/2016

STATE	PROJECT NO.	COUNTY	SHEET NO.
NEVADA		CLARK	10

MATCH LINE "US-93 WB" 285+00 - (SEE SHEET 9)

MATCH LINE "US-93 WB" 270+00 - (SEE SHEET 11)

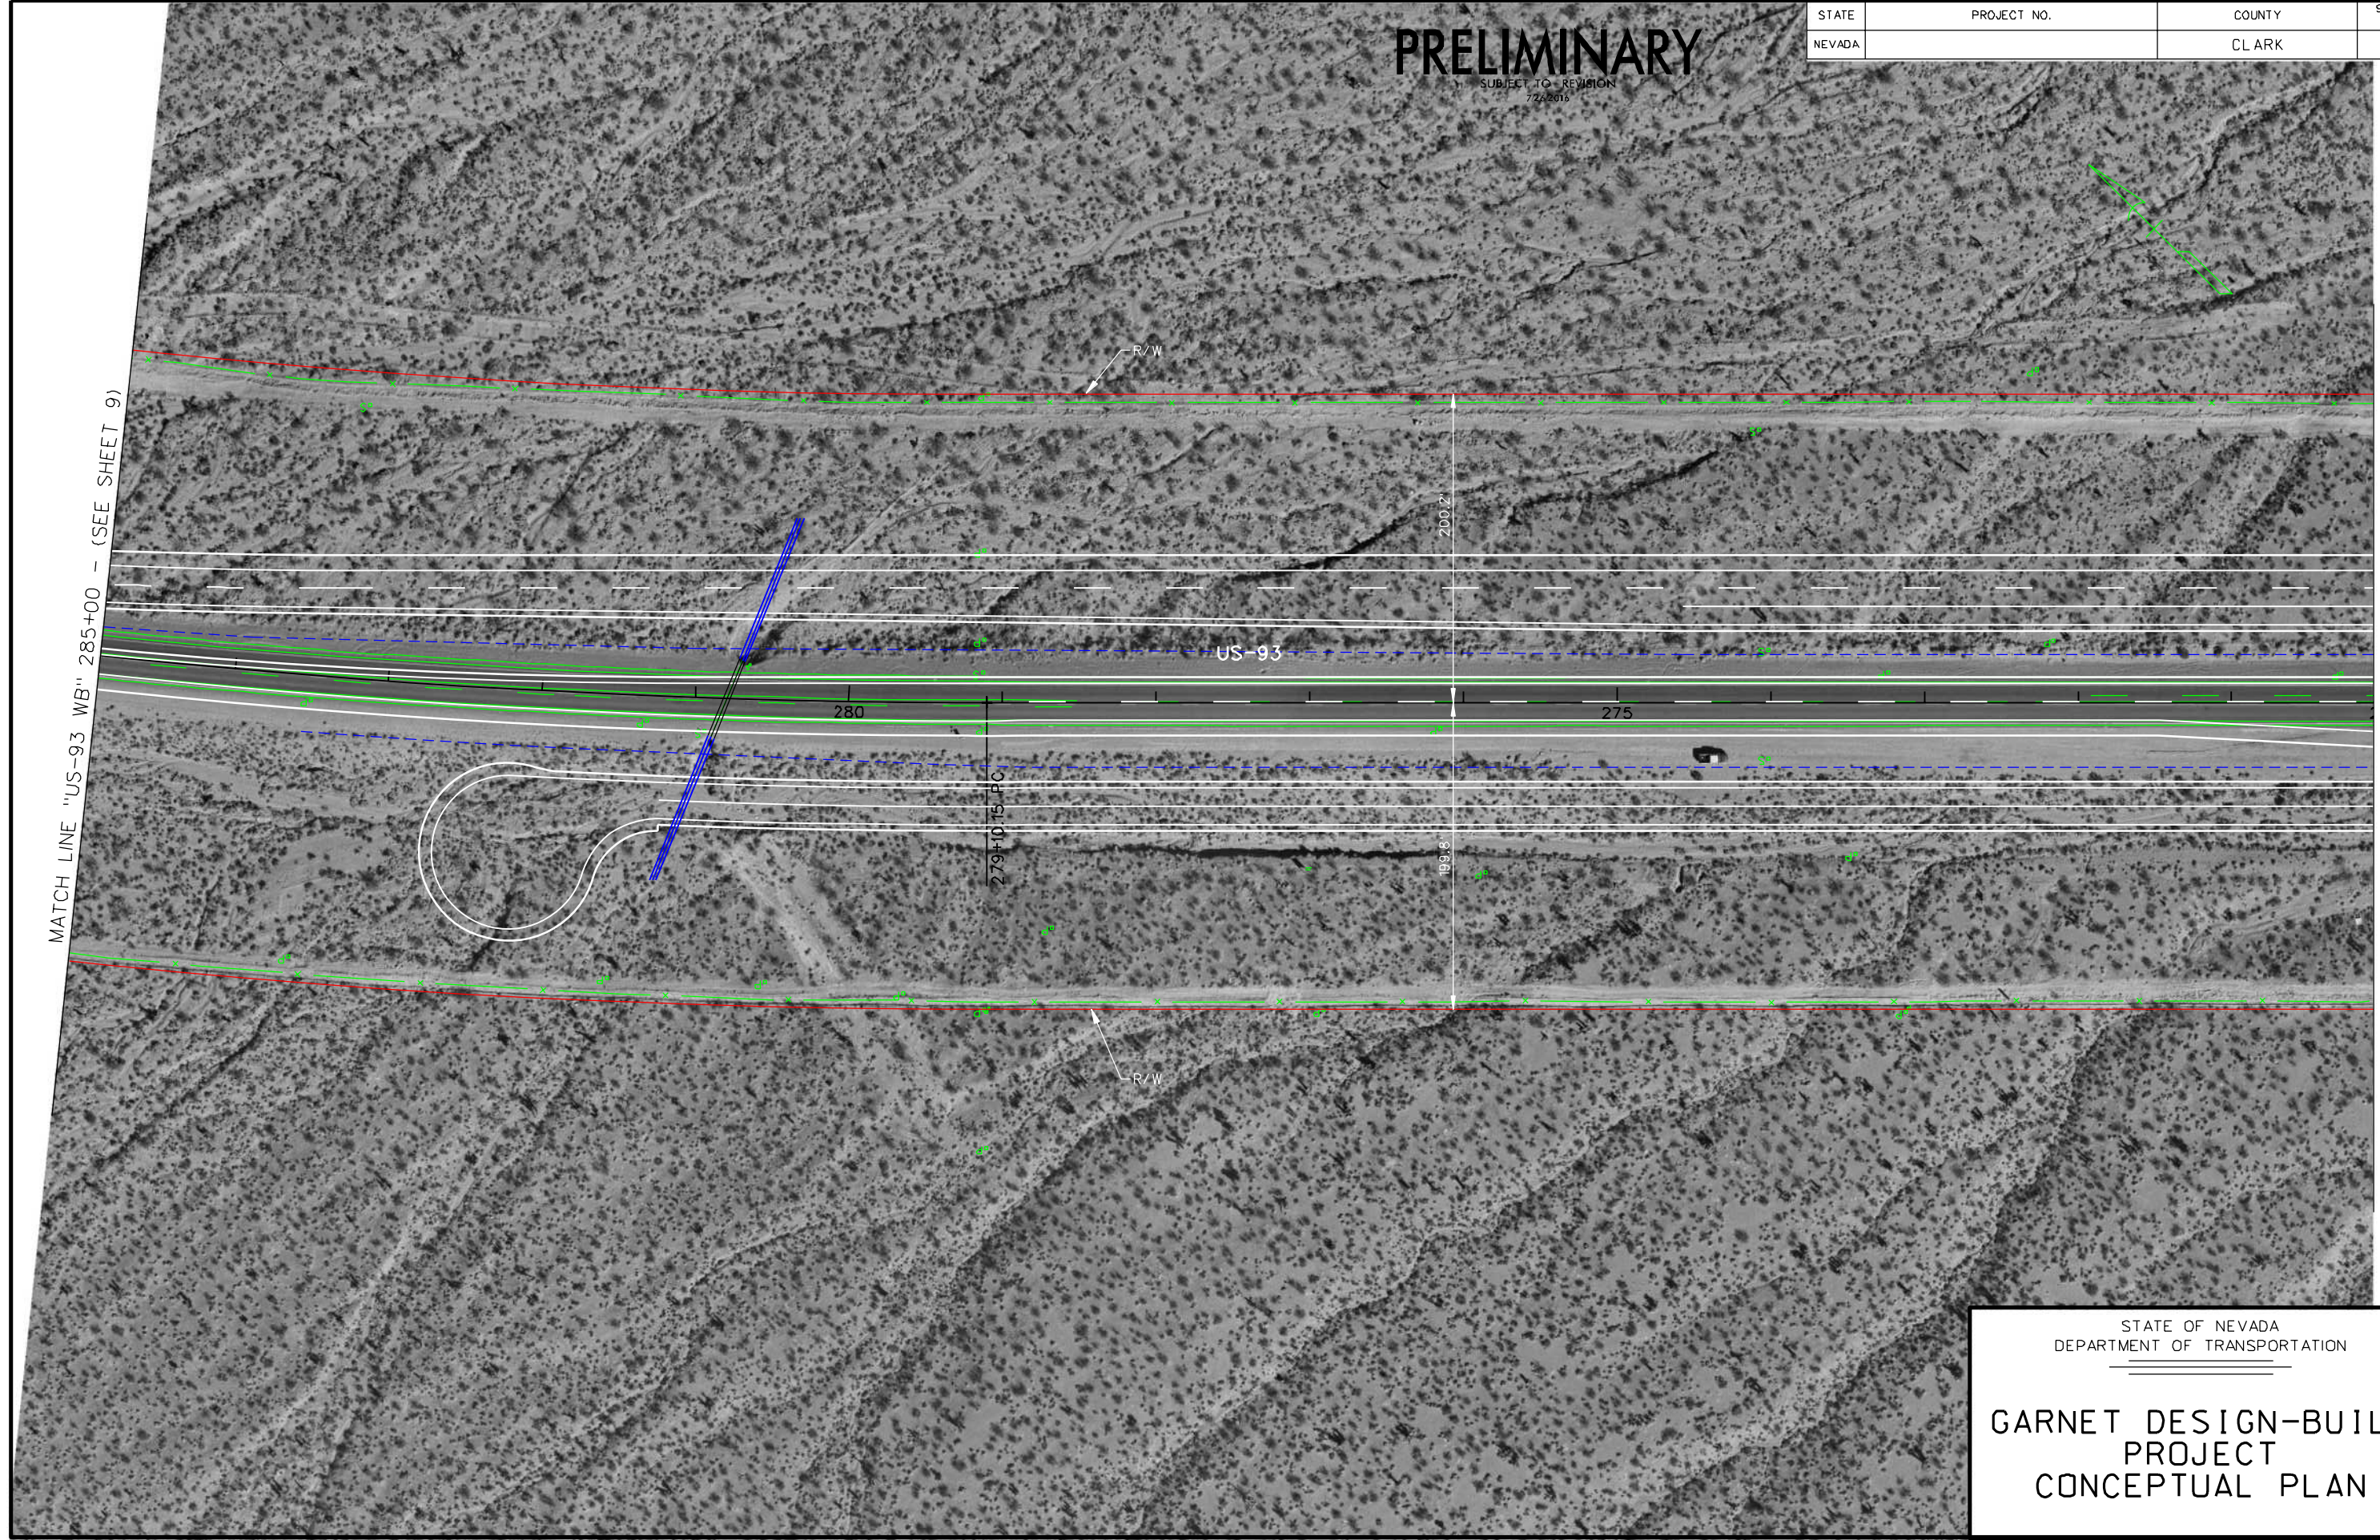

STATE OF NEVADA
DEPARTMENT OF TRANSPORTATION

**GARNET DESIGN-BUILD
PROJECT
CONCEPTUAL PLAN**


PRELIMINARY

SUBJECT TO REVISION
7/24/2016

STATE	PROJECT NO.	COUNTY	SHEET NO.
NEVADA		CLARK	11

MATCH LINE "US-93" WB 270+00 - (SEE SHEET 10)

MATCH LINE "US-93" WB" 255+00 - (SEE SHEET 12)

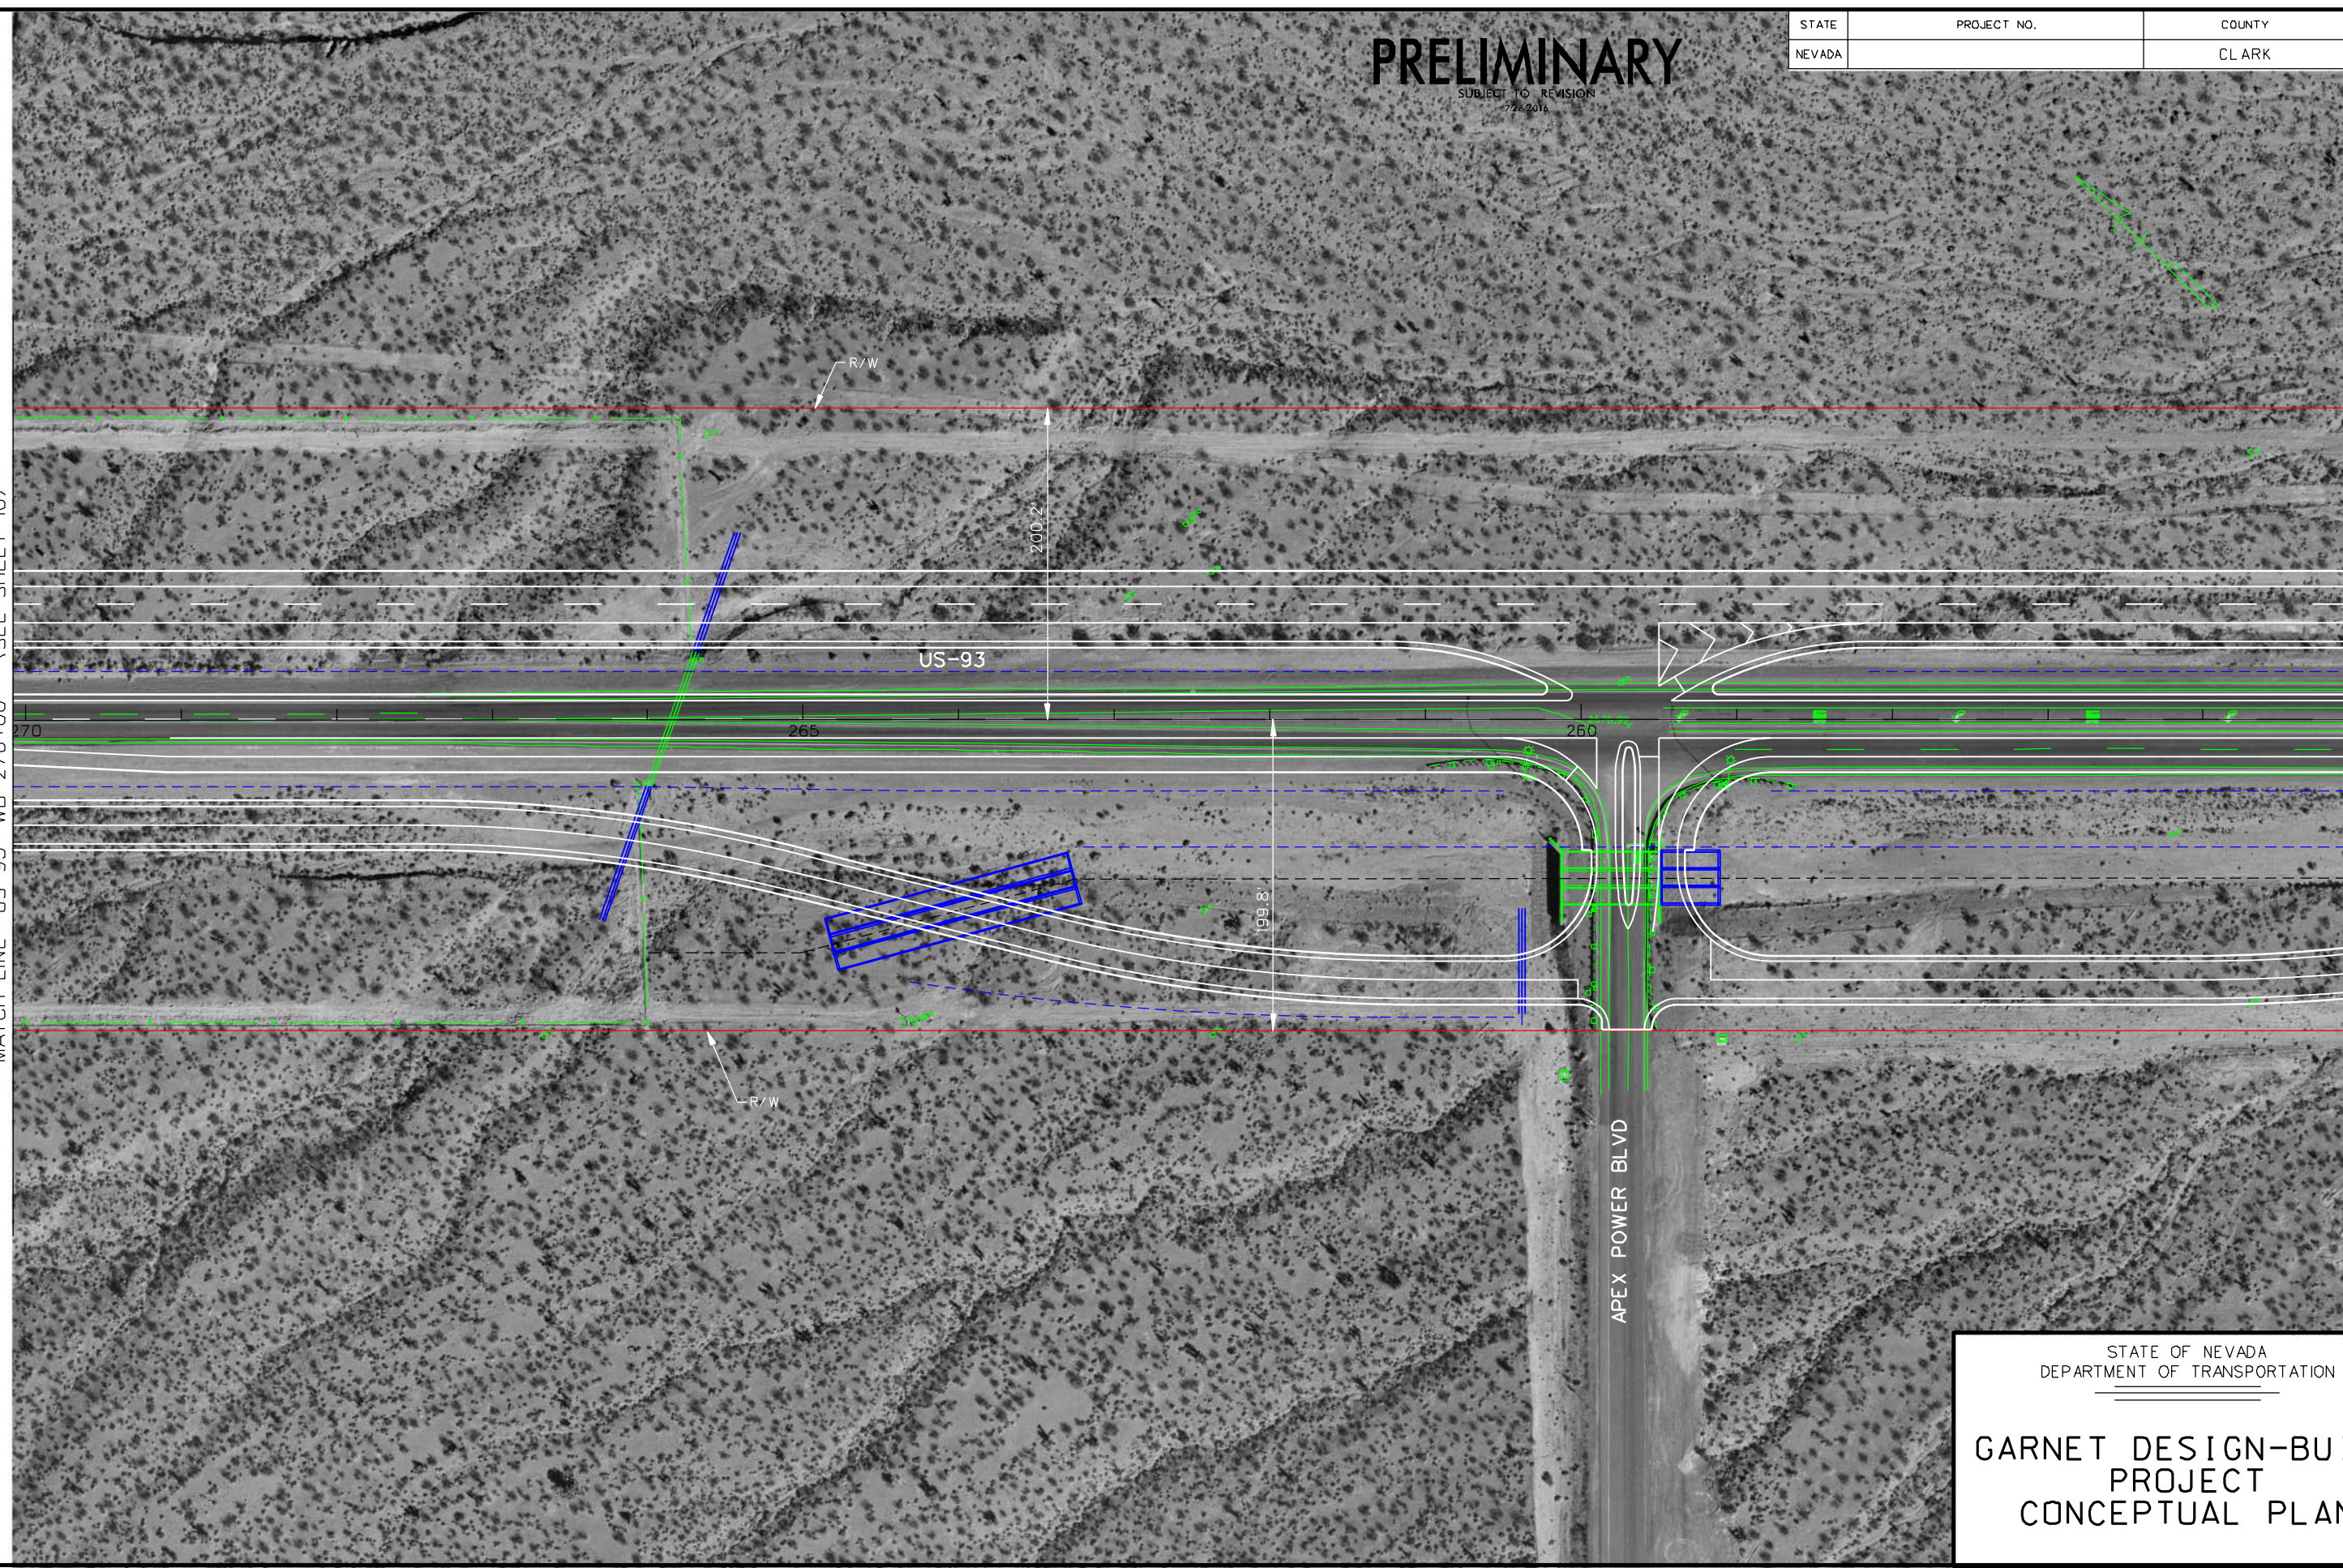

STATE OF NEVADA
DEPARTMENT OF TRANSPORTATION

**GARNET DESIGN-BUILD
PROJECT
CONCEPTUAL PLAN**


PRELIMINARY

SUBJECT TO REVISION
7/4/2018

STATE	PROJECT NO.	COUNTY	SHEET NO.
NEVADA		CLARK	12

MATCH LINE "US-93 WB" 255+00 - (SEE SHEET 11)

MATCH LINE "US-93 WB" 240+00 - (SEE SHEET 13)

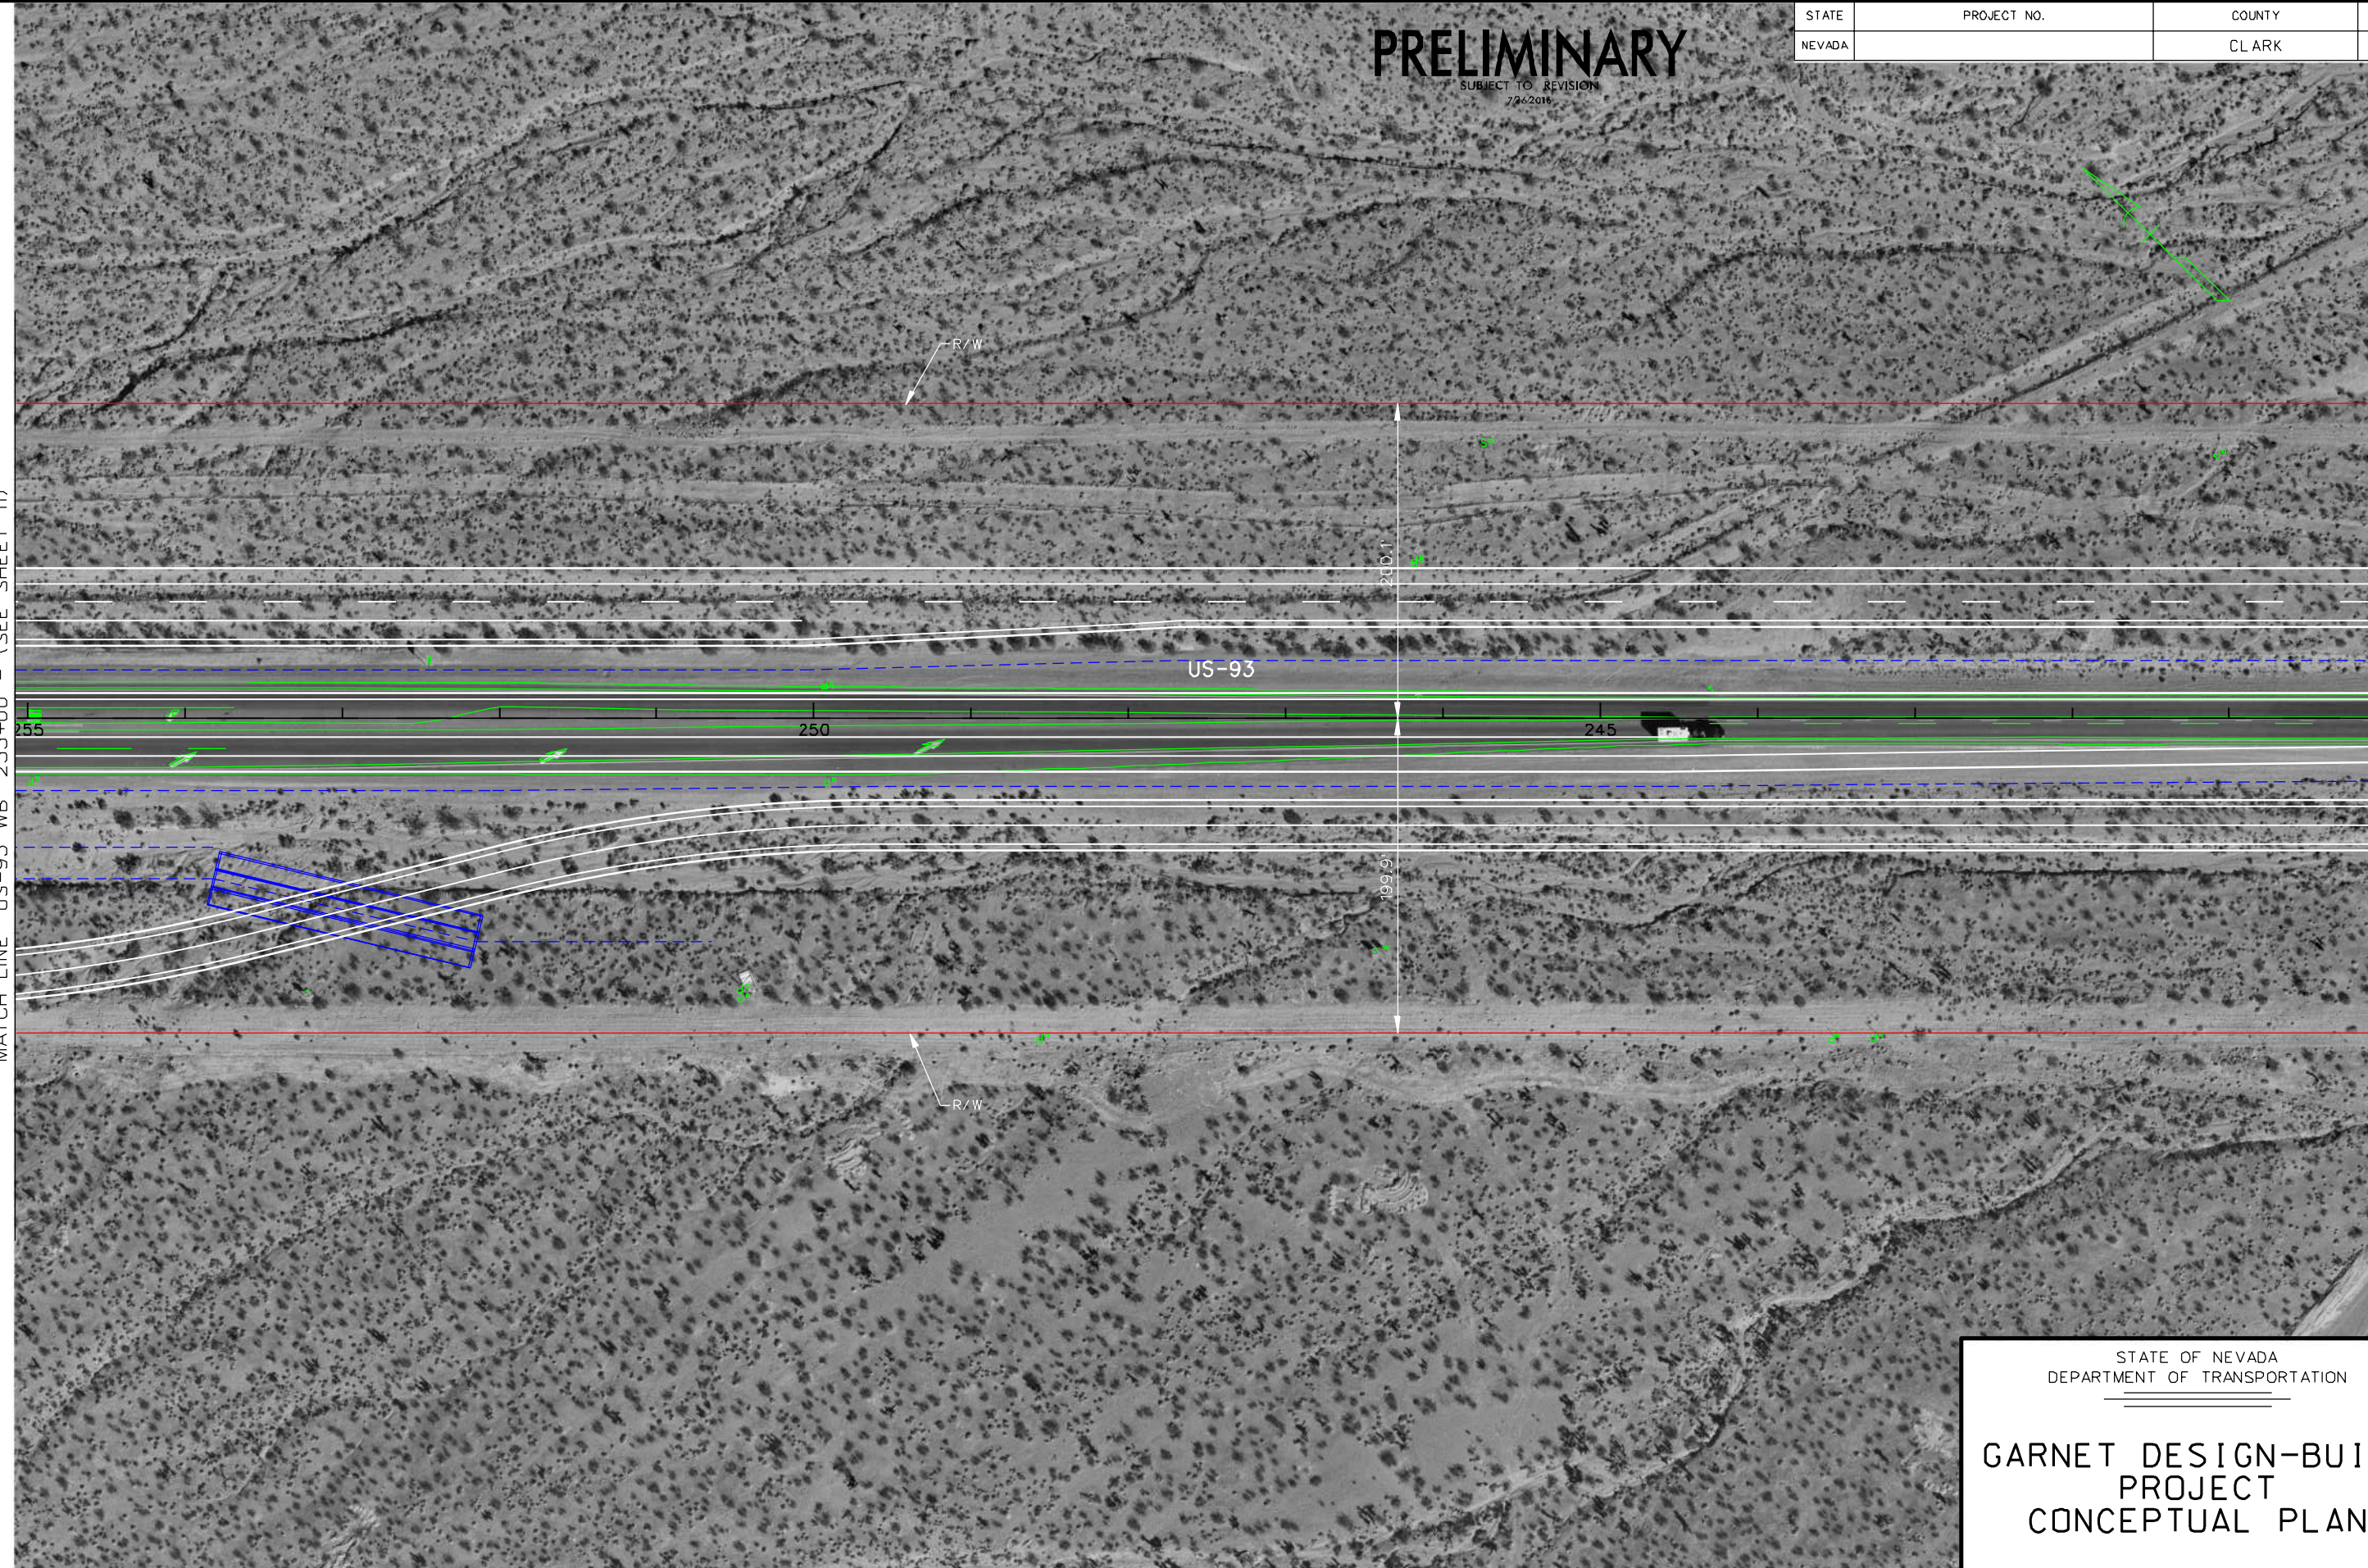

STATE OF NEVADA
DEPARTMENT OF TRANSPORTATION

**GARNET DESIGN-BUILD
PROJECT
CONCEPTUAL PLAN**


PRELIMINARY

SUBJECT TO REVISION
7/22/2016

STATE	PROJECT NO.	COUNTY	SHEET NO.
NEVADA		CLARK	13

MATCH LINE "US-93 WB" 240+00 - (SEE SHEET 12)

MATCH LINE "US-93 WB" 225+00 - (SEE SHEET 14)

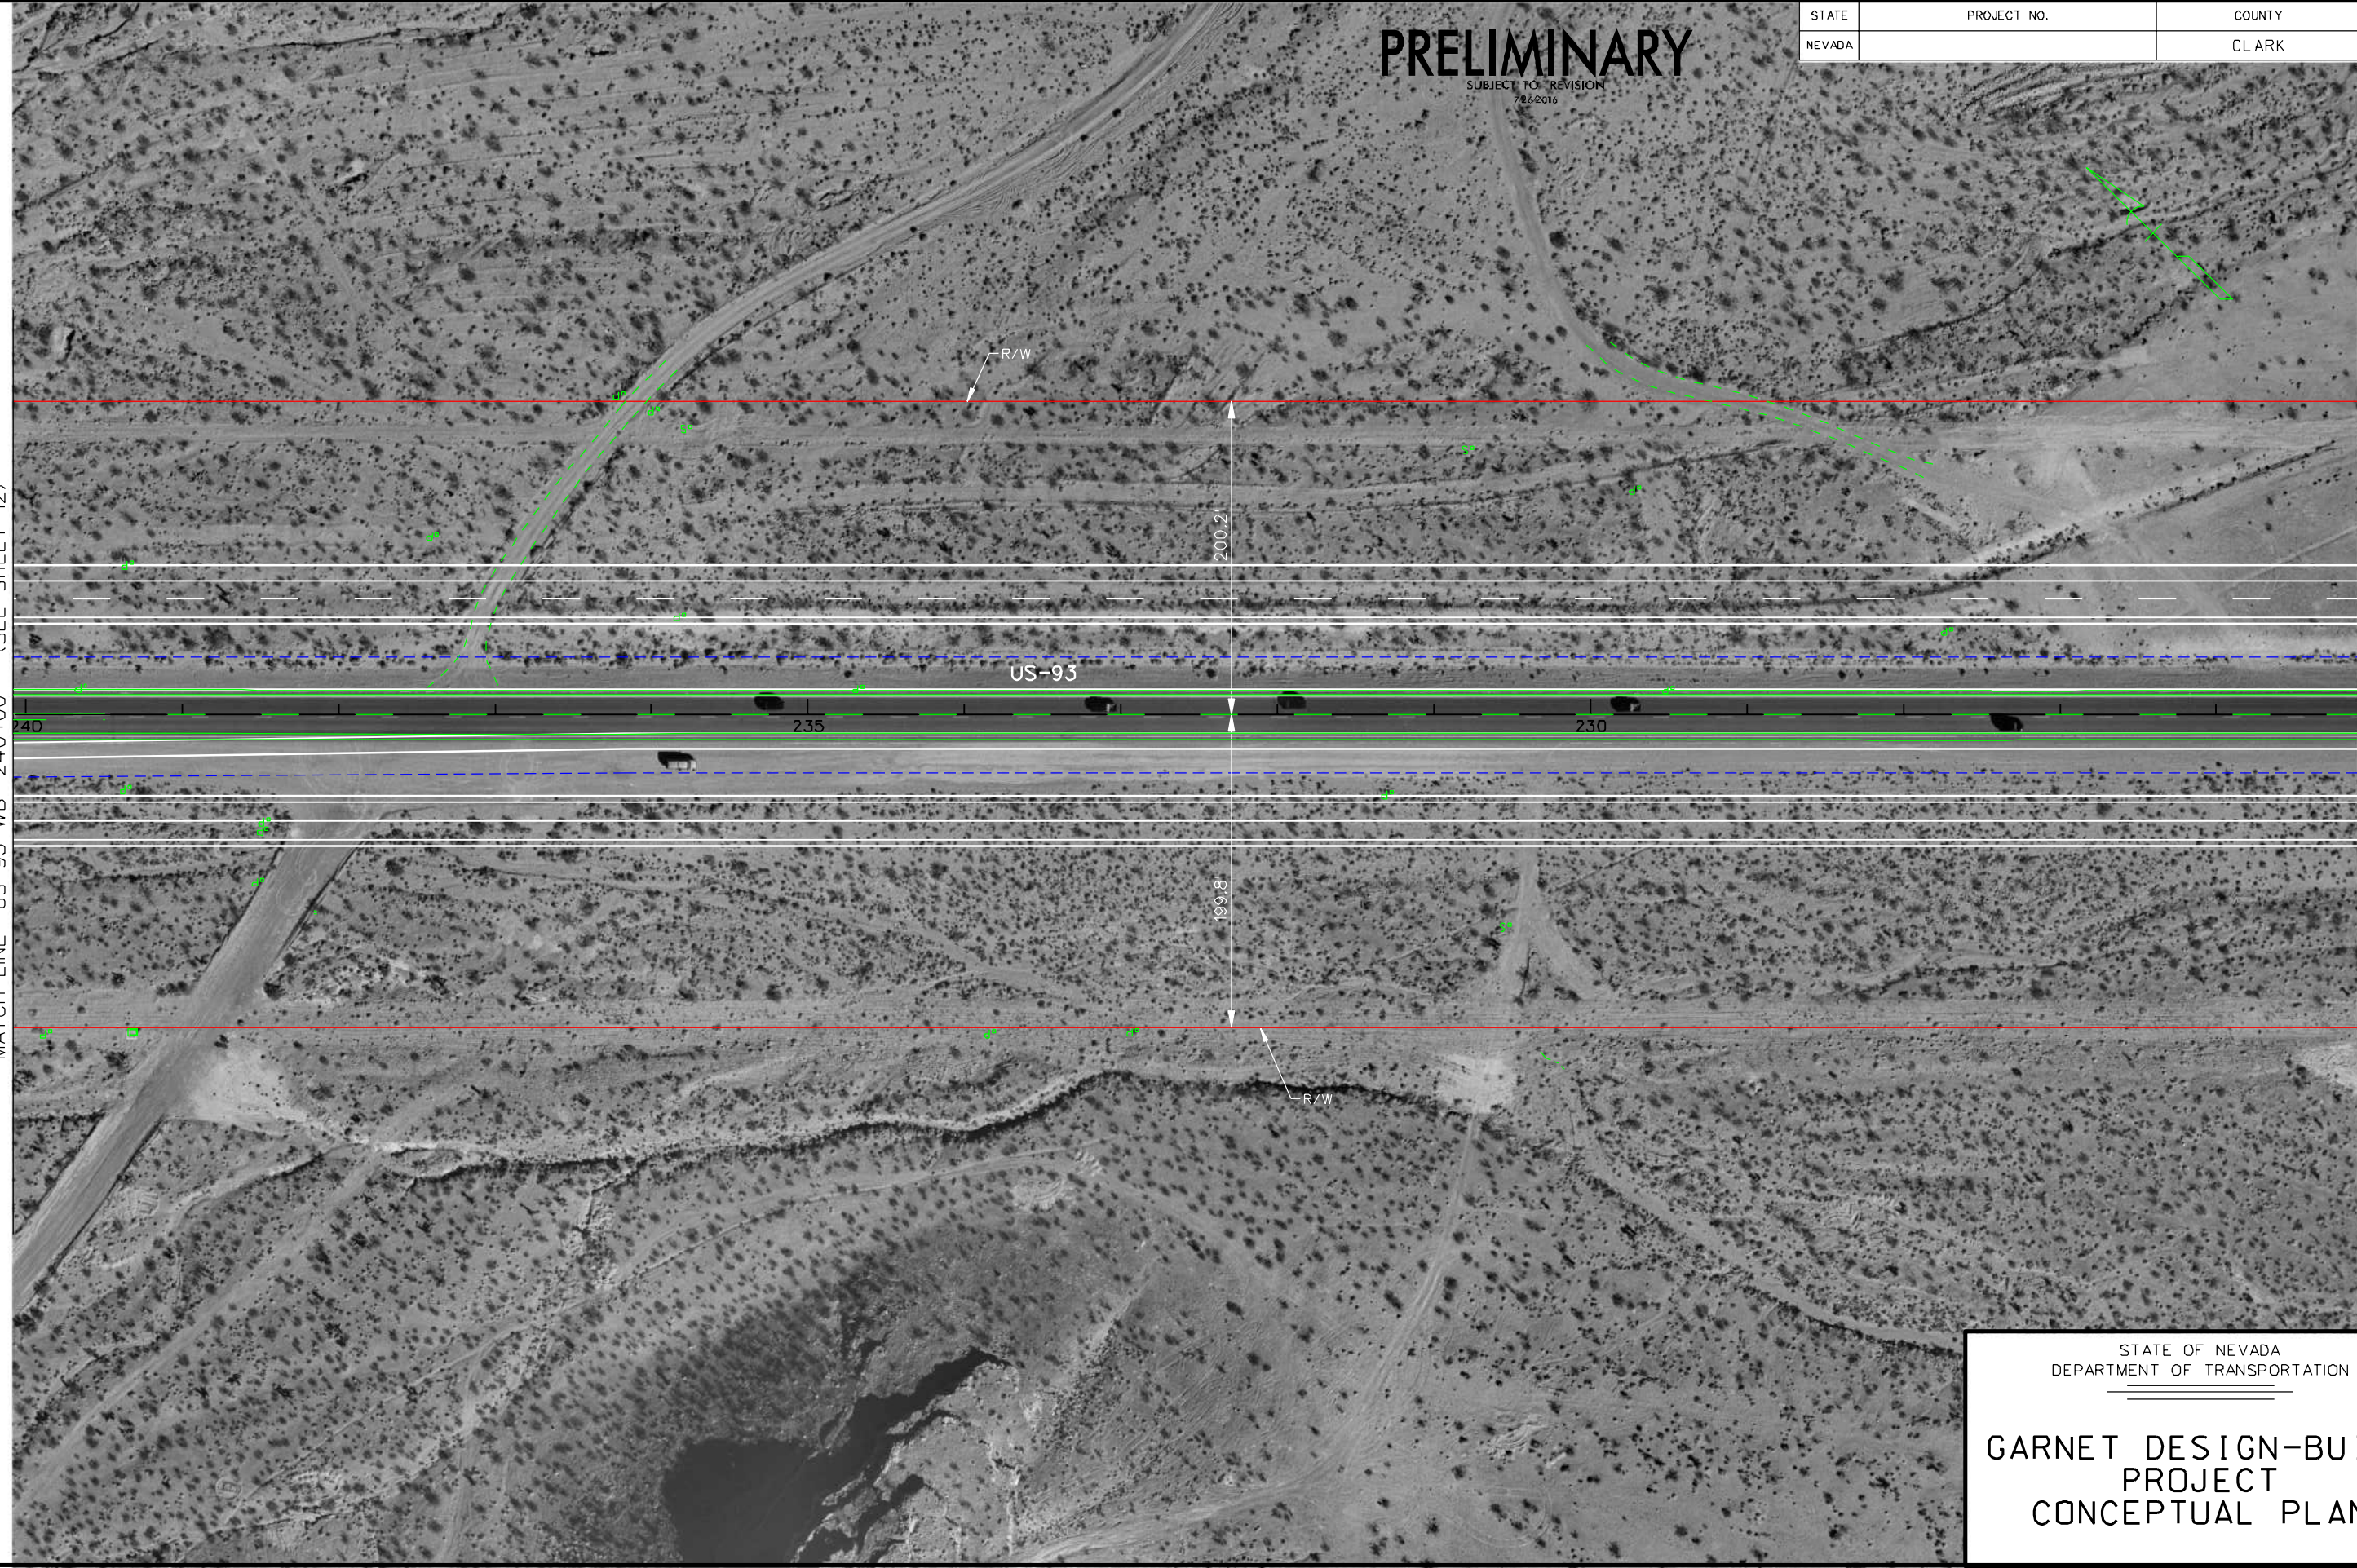

STATE OF NEVADA
DEPARTMENT OF TRANSPORTATION

**GARNET DESIGN-BUILD
PROJECT
CONCEPTUAL PLAN**


PRELIMINARY

SUBJECT TO REVISION
7/26/2016

STATE	PROJECT NO.	COUNTY	SHEET NO.
NEVADA		CLARK	14

MATCH LINE "US-93 WB" 225+00 - (SEE SHEET 13)

MATCH LINE "US-93 WB" 210+00 - (SEE SHEET 15)

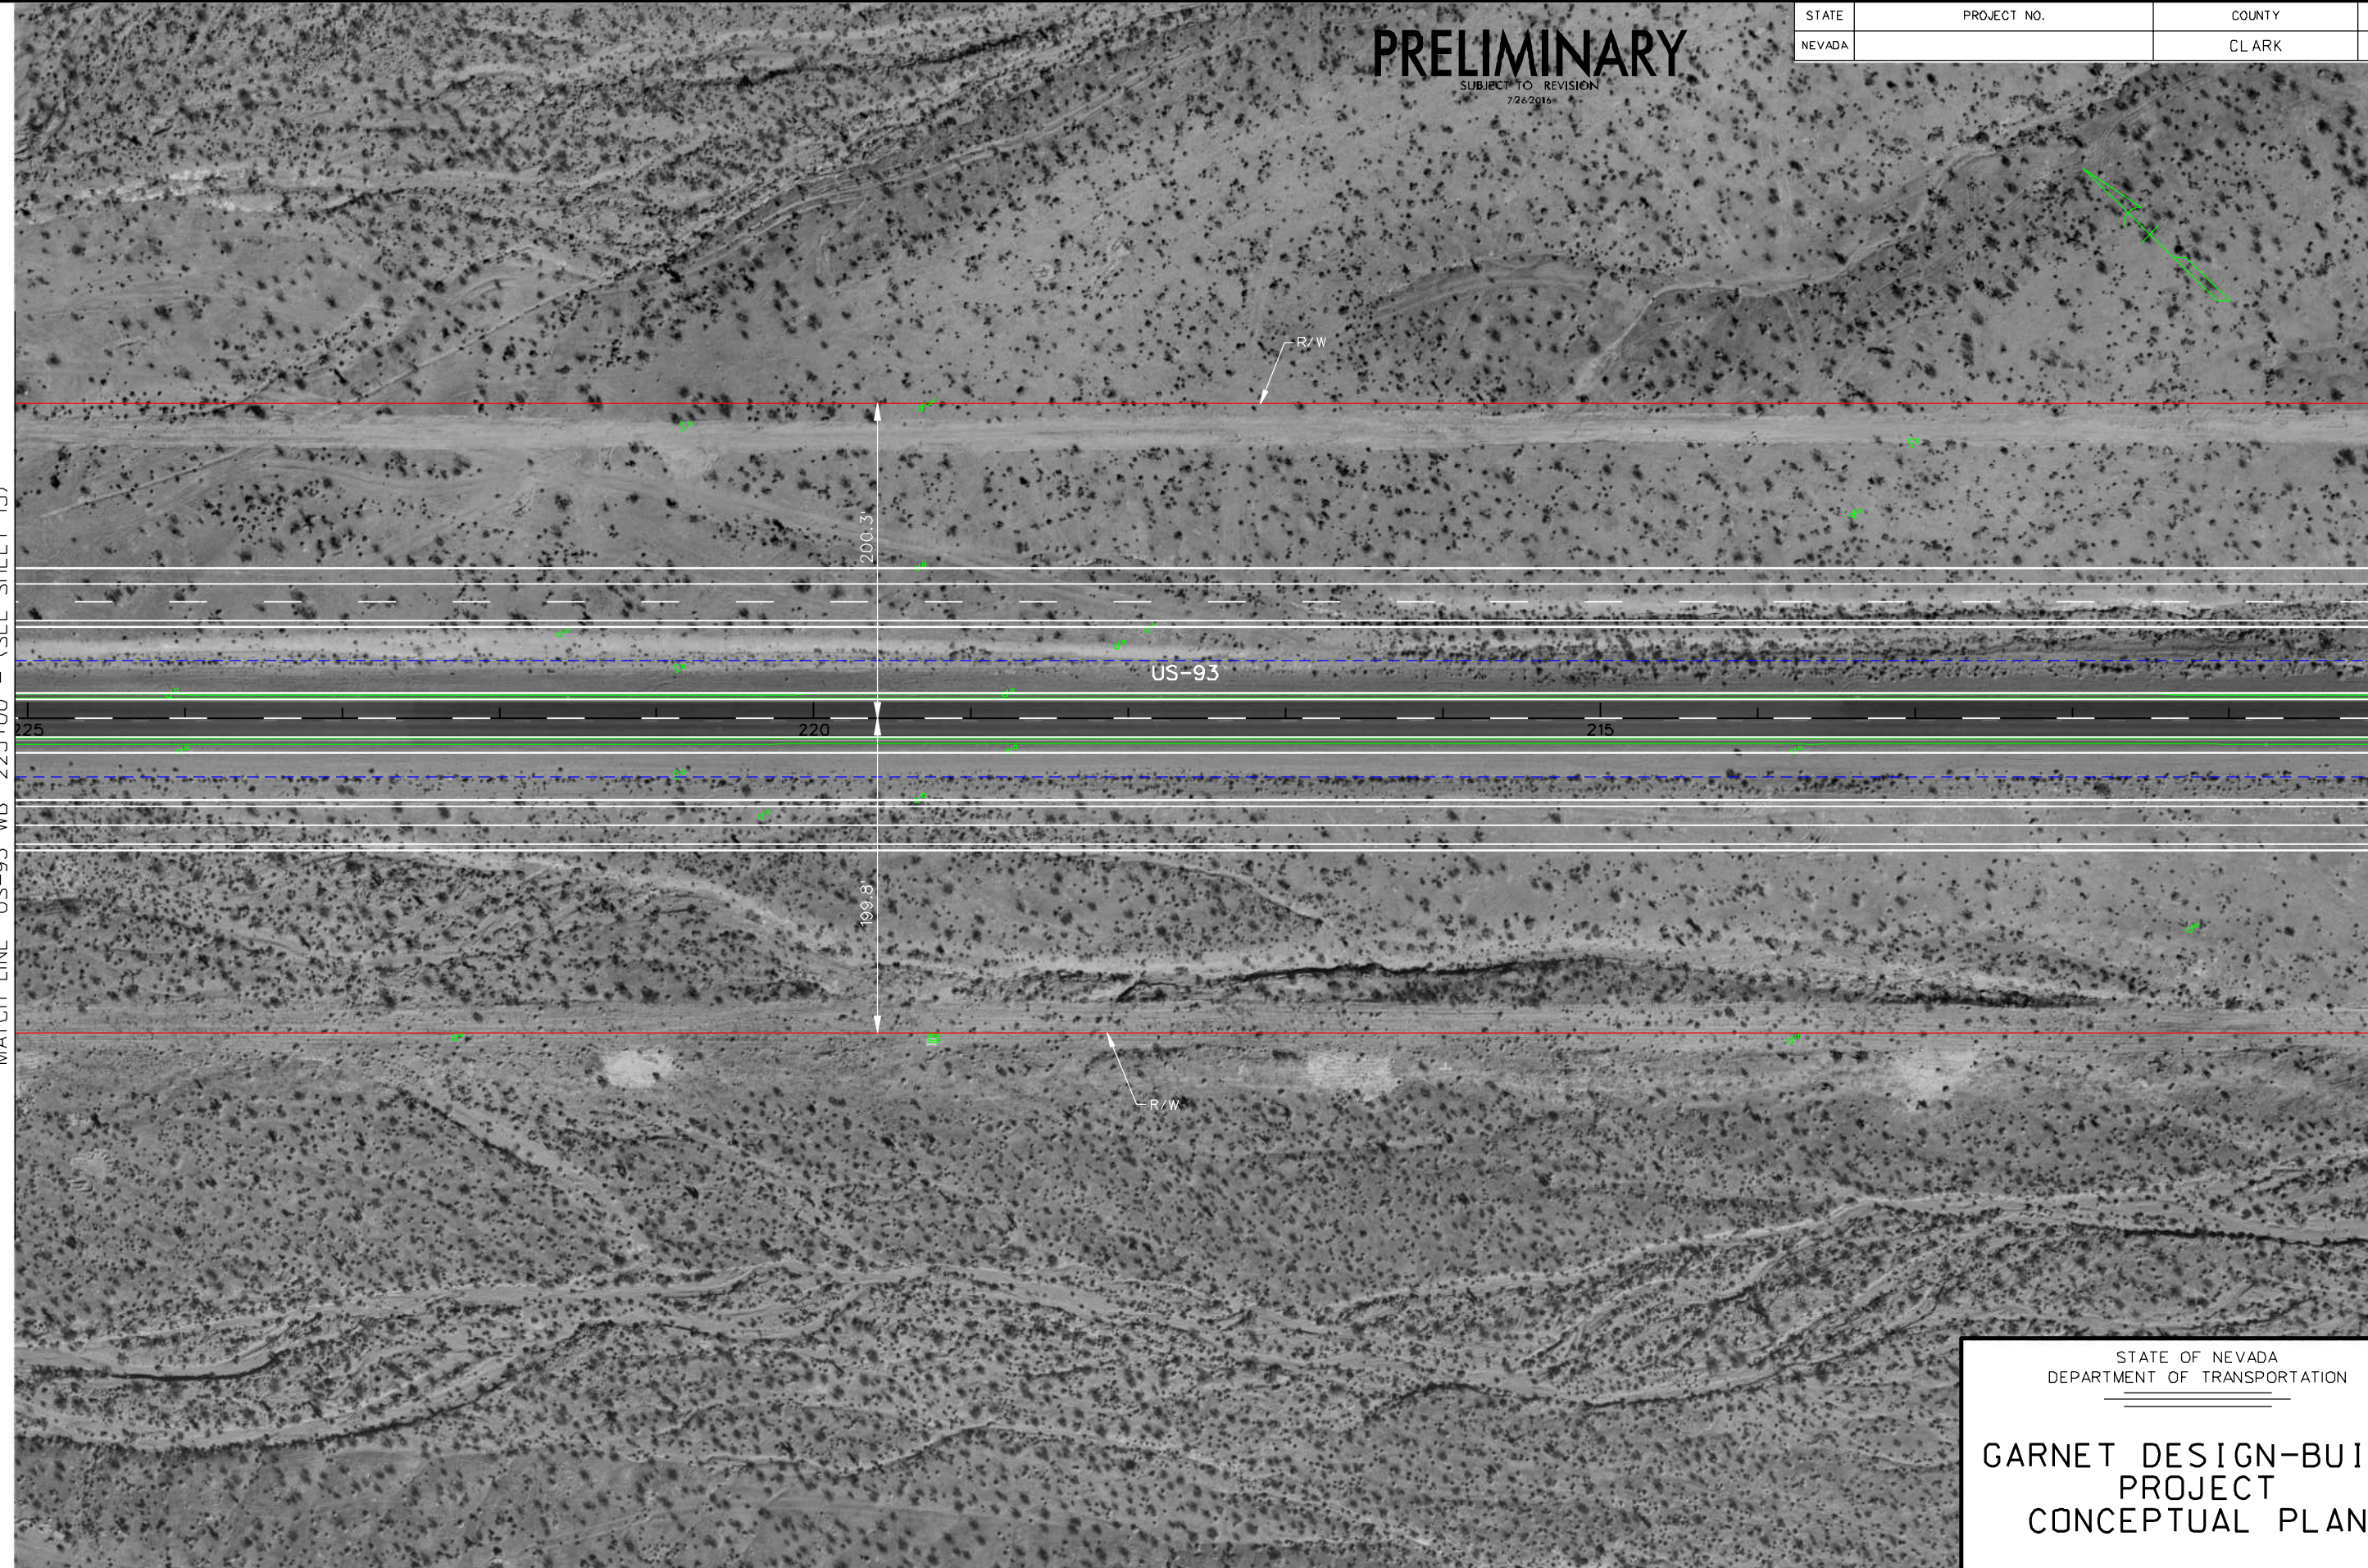

STATE OF NEVADA
DEPARTMENT OF TRANSPORTATION

**GARNET DESIGN-BUILD
PROJECT
CONCEPTUAL PLAN**


PRELIMINARY

SUBJECT TO REVISION
7/24/2016

STATE	PROJECT NO.	COUNTY	SHEET NO.
NEVADA		CLARK	15

MATCH LINE "US-93 WB" 210+00 - (SEE SHEET 14)

MATCH LINE "US-93 WB" 195+00 - (SEE SHEET 16)

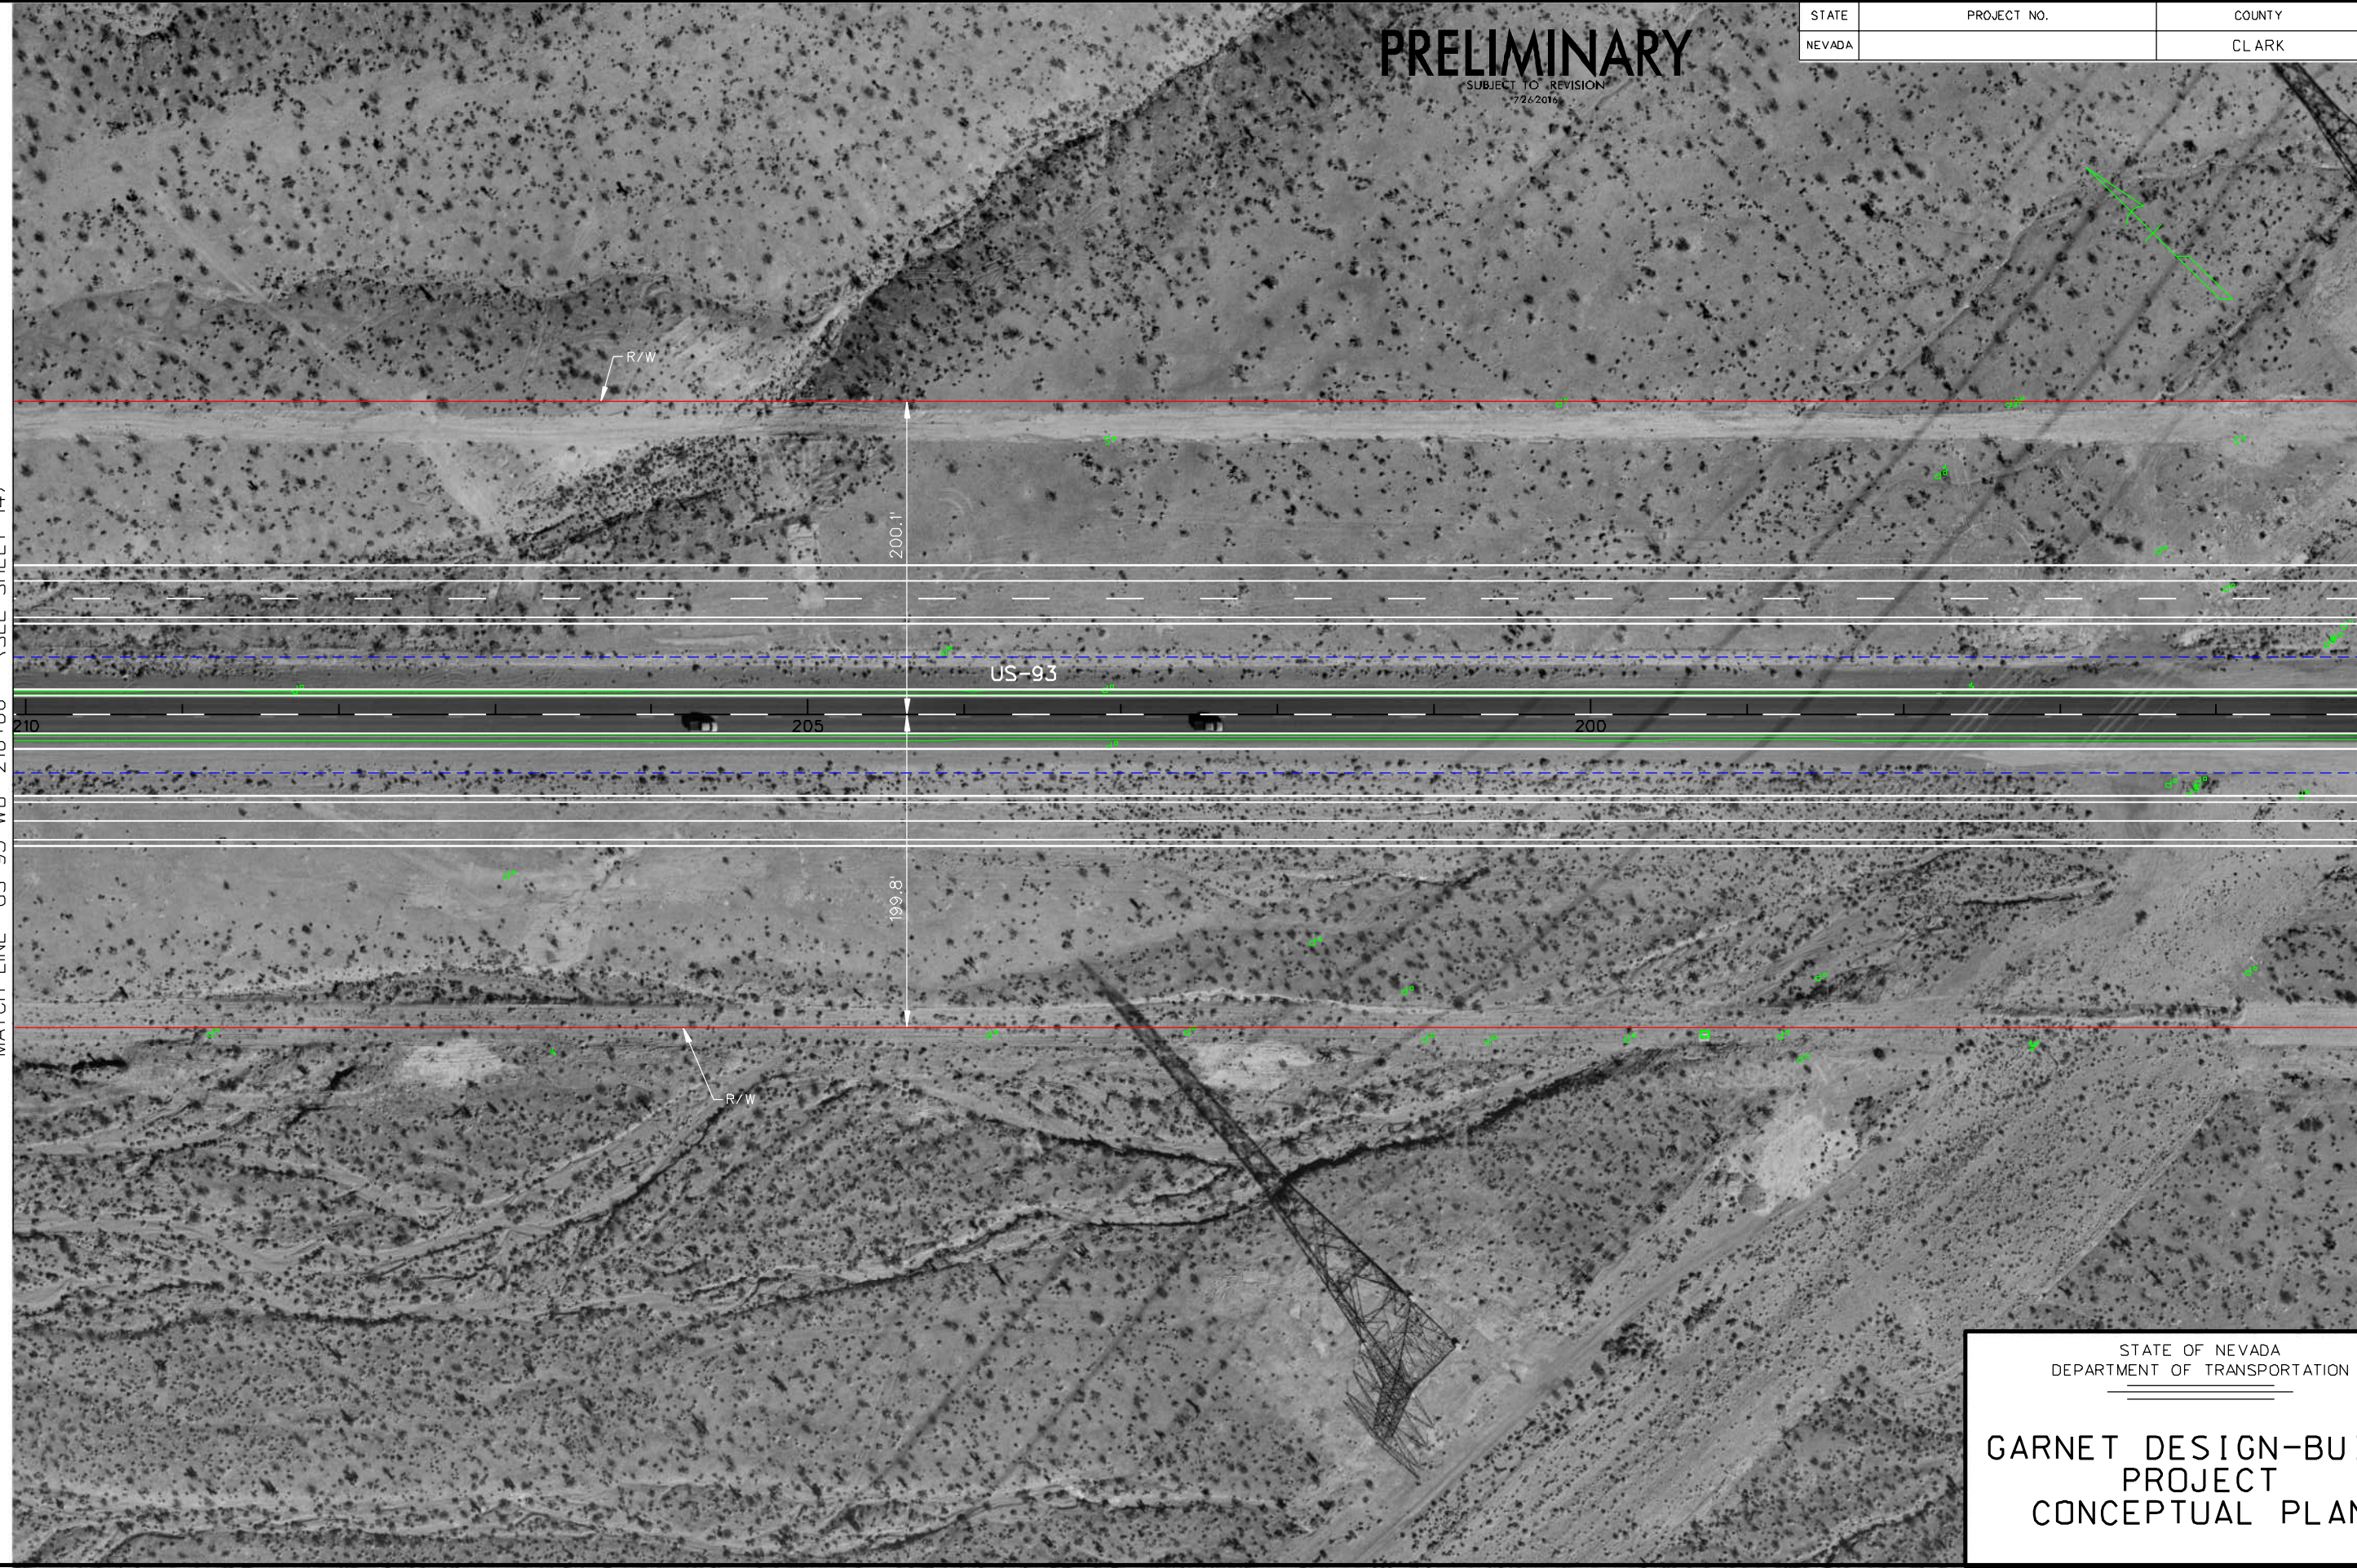

STATE OF NEVADA
DEPARTMENT OF TRANSPORTATION

**GARNET DESIGN-BUILD
PROJECT
CONCEPTUAL PLAN**


PRELIMINARY

SUBJECT TO REVISION
7/24/2014

STATE	PROJECT NO.	COUNTY	SHEET NO.
NEVADA		CLARK	16

MATCH LINE "US-93 WB" 195+00 - (SEE SHEET 15)

MATCH LINE "US-93 WB" 180+00 - (SEE SHEET 17)

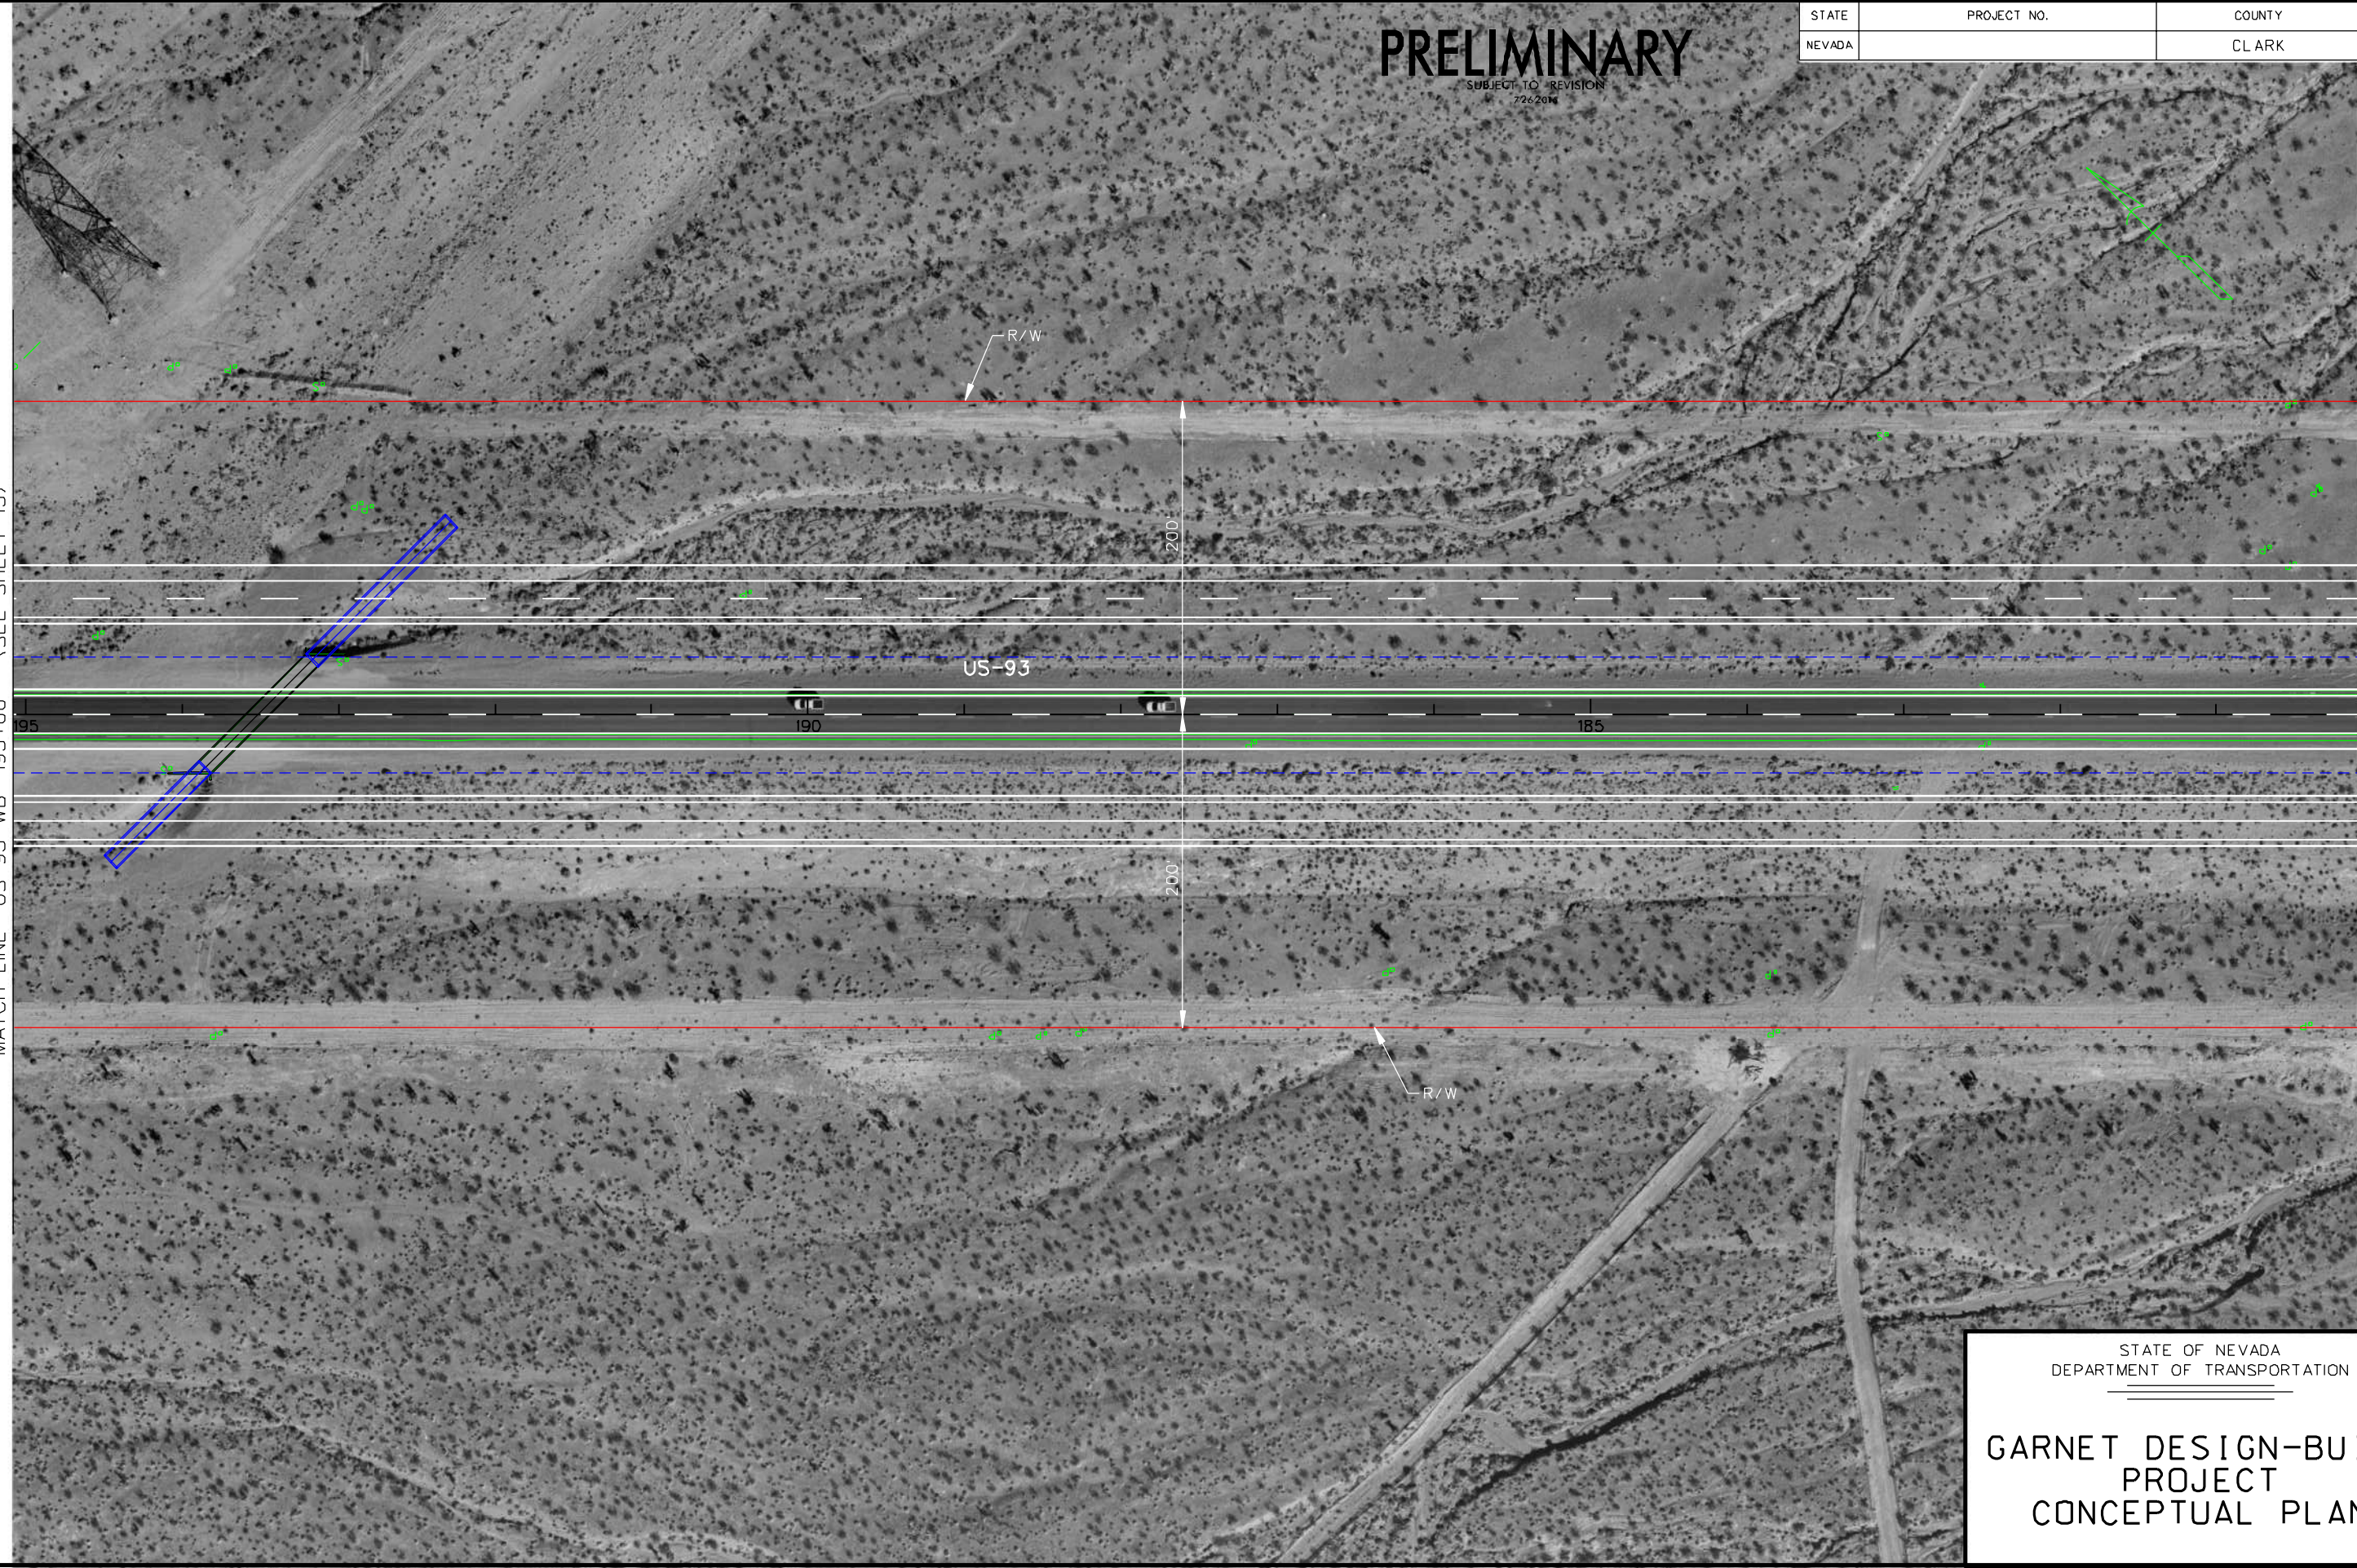

STATE OF NEVADA
DEPARTMENT OF TRANSPORTATION

**GARNET DESIGN-BUILD
PROJECT
CONCEPTUAL PLAN**

STATE	PROJECT NO.	COUNTY	SHEET NO.
NEVADA		CLARK	17

PRELIMINARY
 SUBJECT TO REVISION
 12/6/2016

MATCH LINE "US-93 WB" 180+00 - (SEE SHEET 16)

MATCH LINE "US-93 WB" 165+00 - (SEE SHEET 18)



STATE OF NEVADA
 DEPARTMENT OF TRANSPORTATION

**GARNET DESIGN-BUILD
 PROJECT
 CONCEPTUAL PLAN**


PRELIMINARY

SUBJECT TO REVISION
7/24/2018

STATE	PROJECT NO.	COUNTY	SHEET NO.
NEVADA		CLARK	18

MATCH LINE "US-93 WB" 165+00 - (SEE SHEET 17)

MATCH LINE "US-93 WB" 150+00 - (SEE SHEET 19)

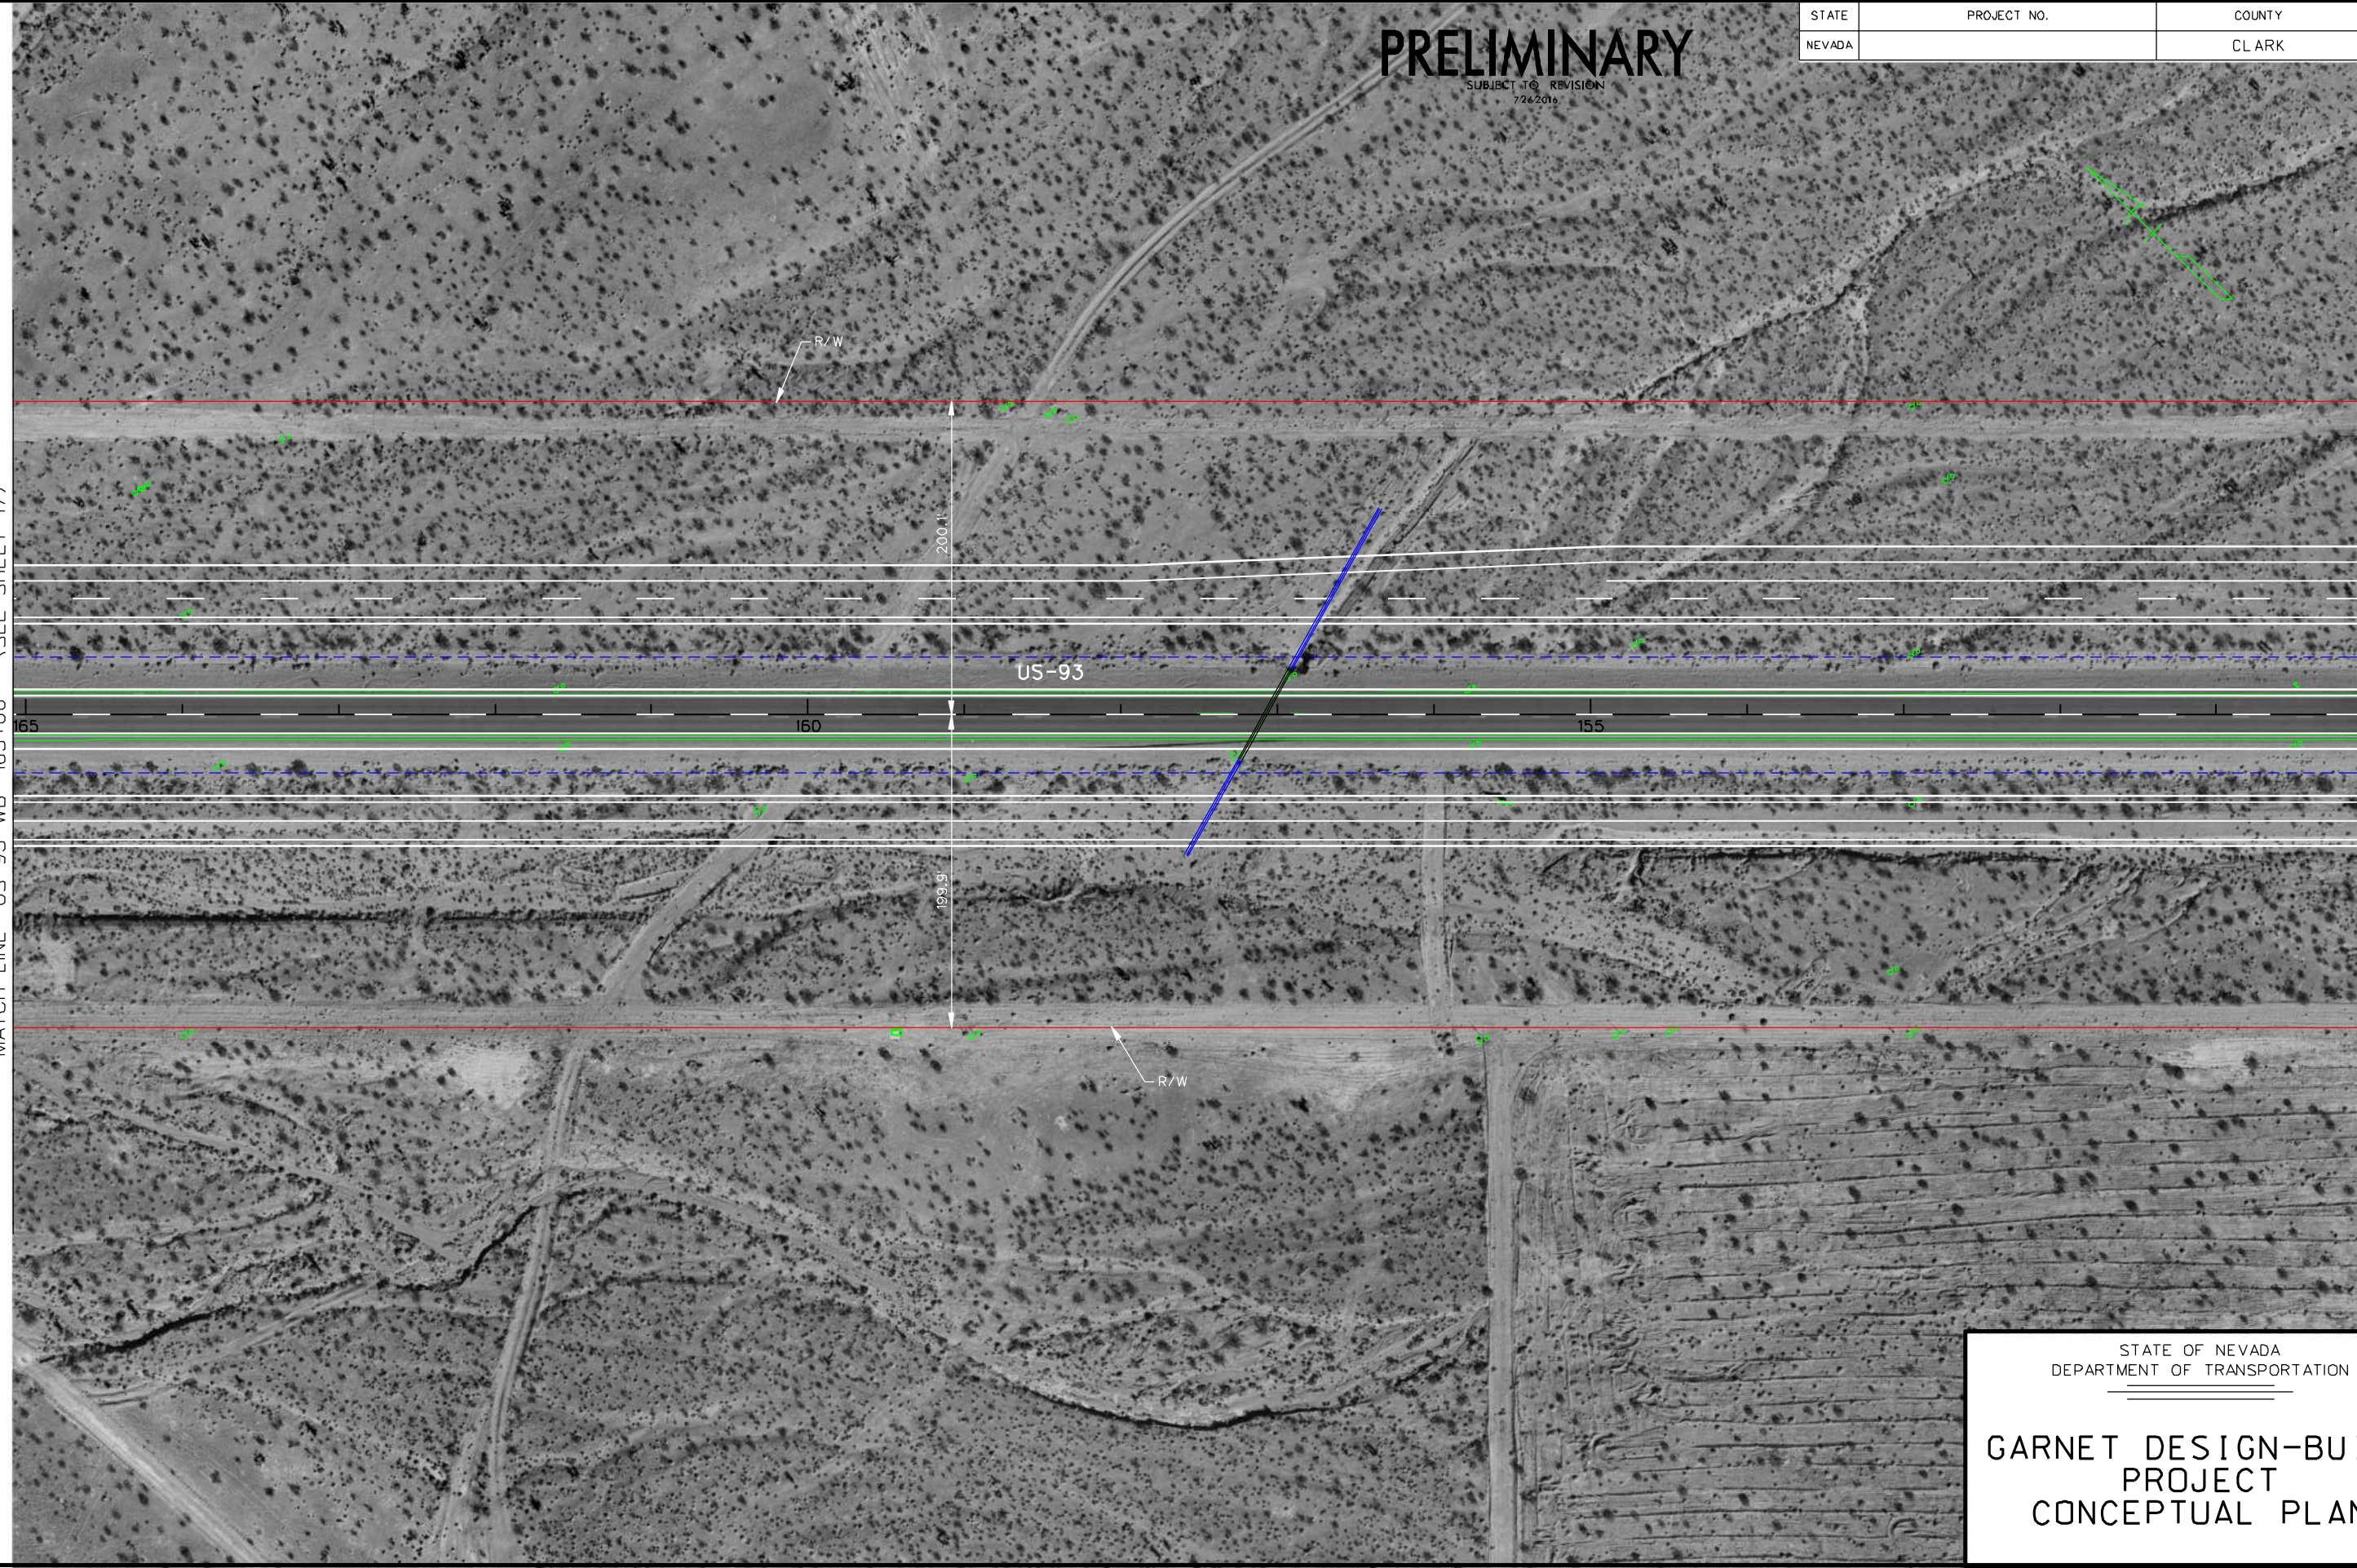

STATE OF NEVADA
DEPARTMENT OF TRANSPORTATION

**GARNET DESIGN-BUILD
PROJECT
CONCEPTUAL PLAN**


PRELIMINARY

SUBJECT TO REVISION
7/24/2018

STATE	PROJECT NO.	COUNTY	SHEET NO.
NEVADA		CLARK	19

MATCH LINE "US-93 WB" 150+00 - (SEE SHEET 18)

MATCH LINE "US-93 WB" 135+00 - (SEE SHEET 20)

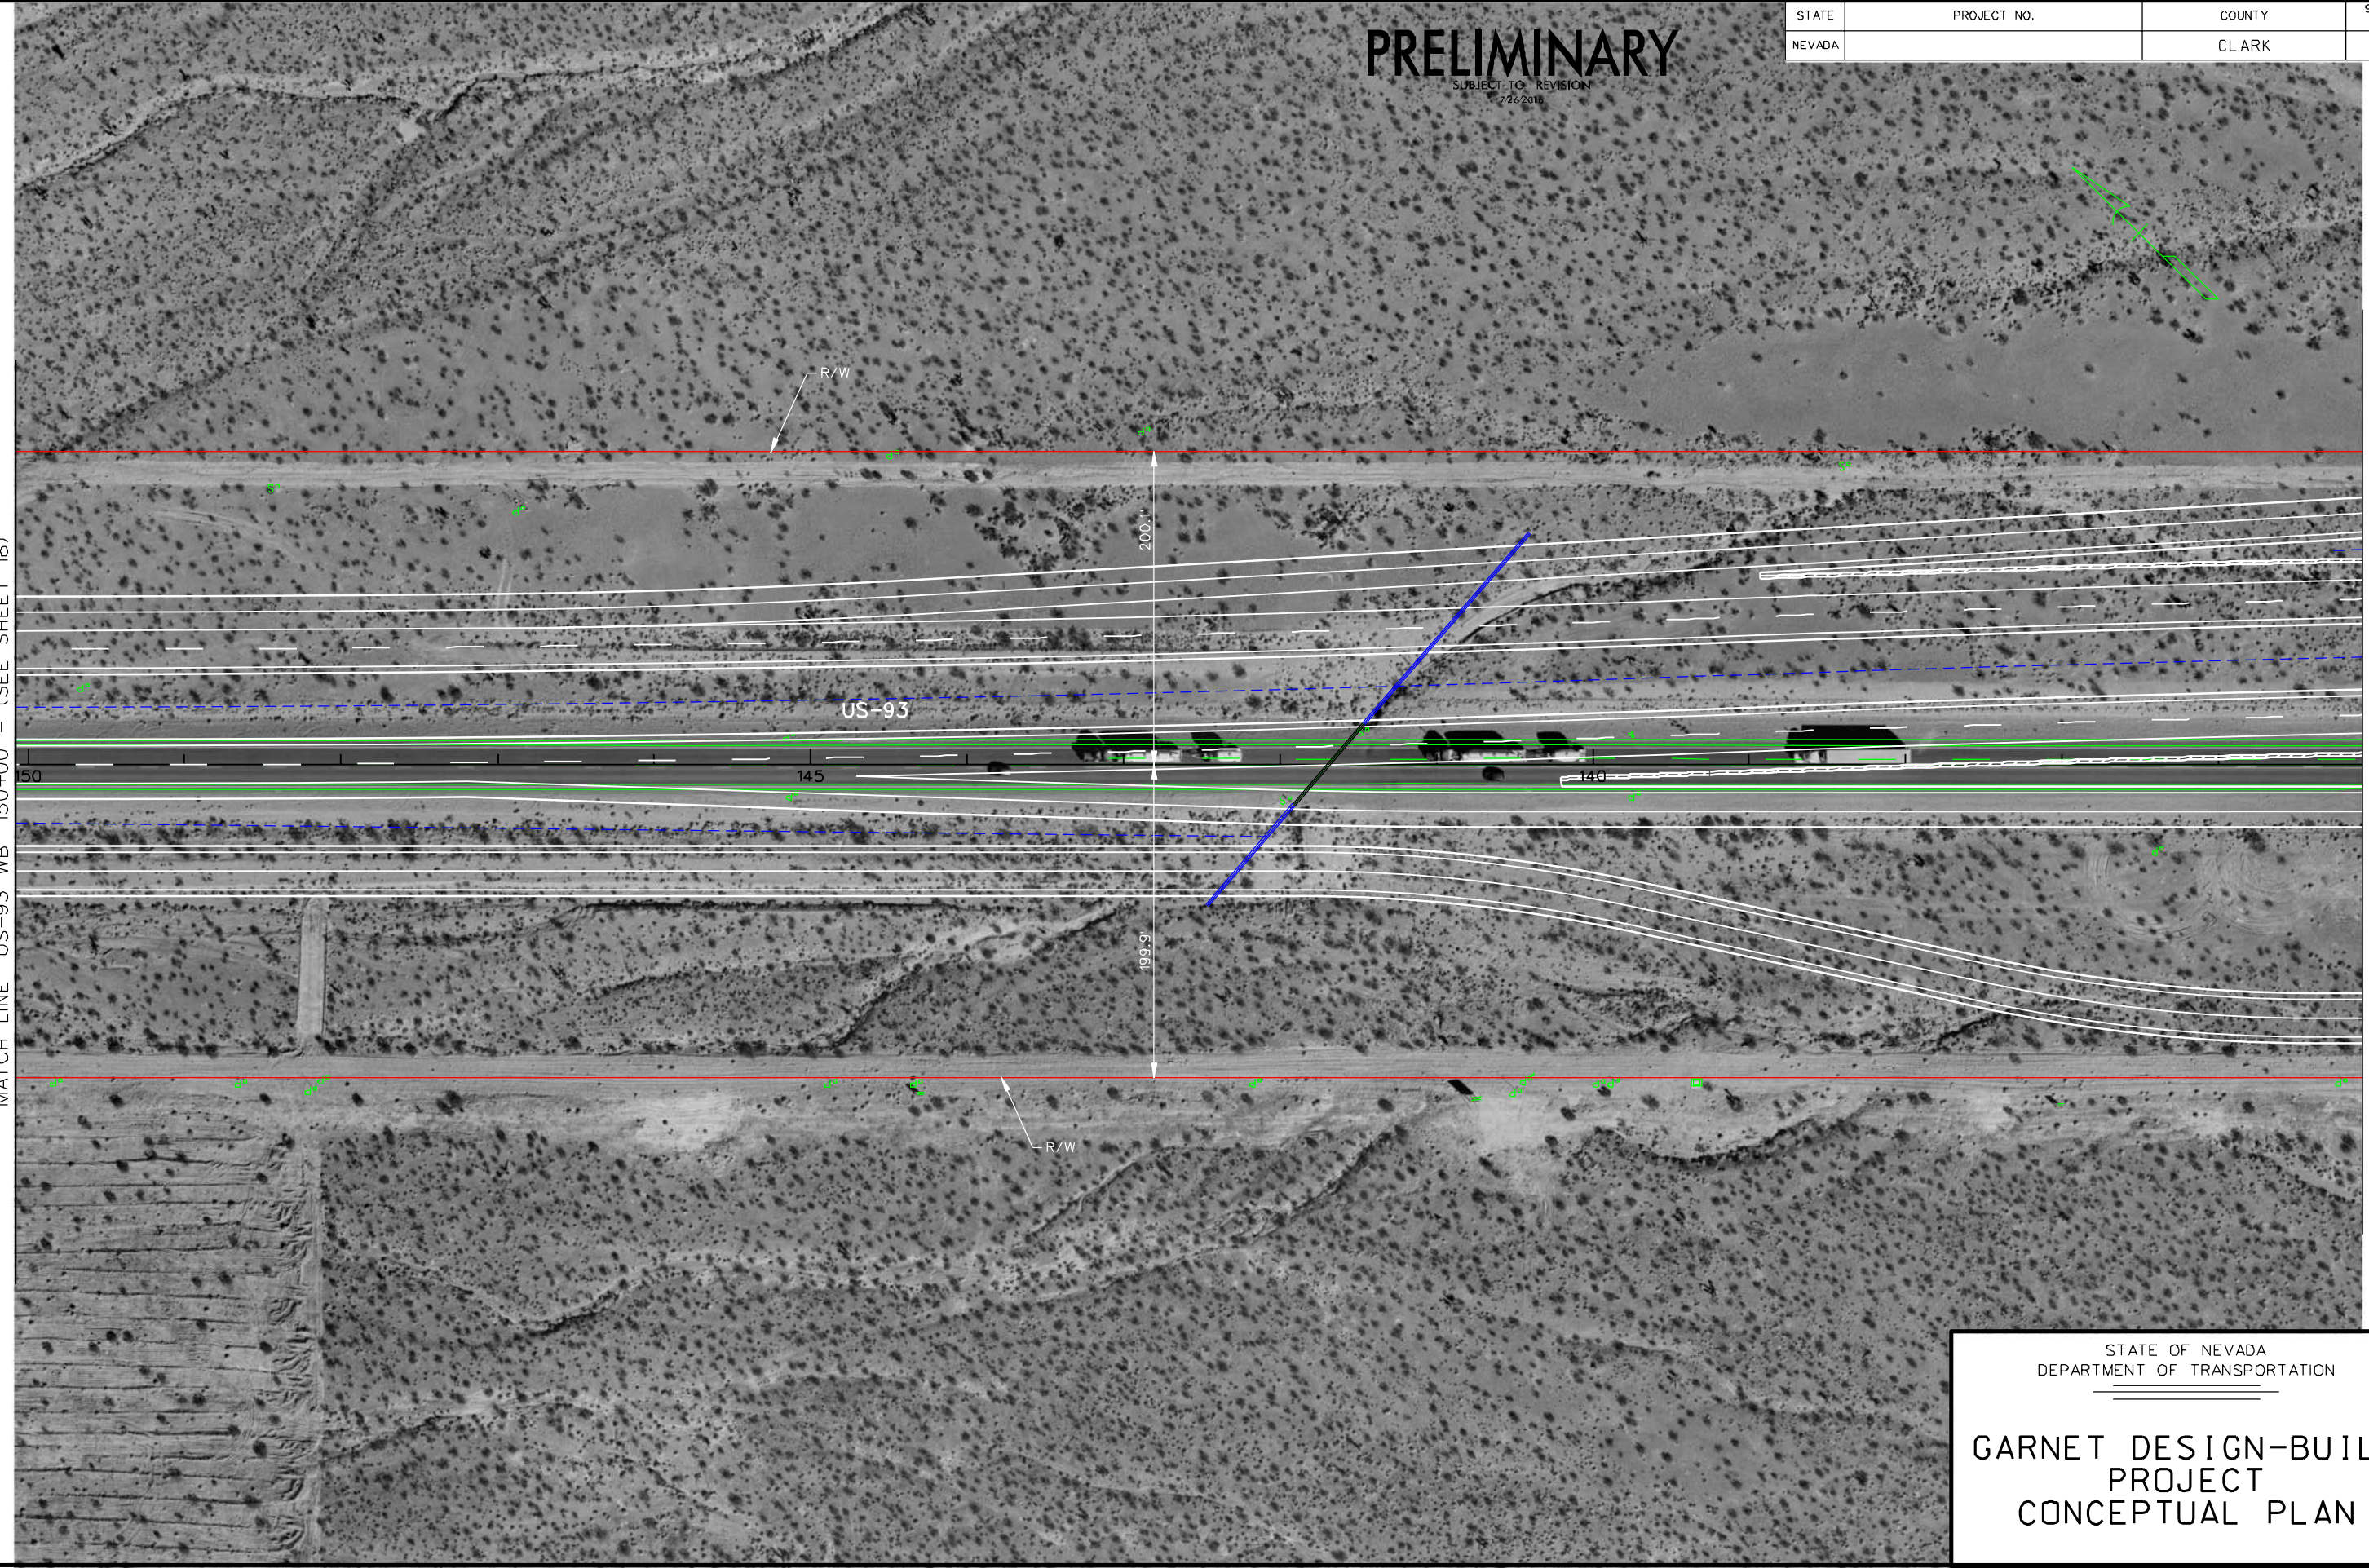

STATE OF NEVADA
DEPARTMENT OF TRANSPORTATION


**GARNET DESIGN-BUILD
PROJECT
CONCEPTUAL PLAN**

STATE	PROJECT NO.	COUNTY	SHEET NO.
NEVADA		CLARK	20

PRELIMINARY
 SUBJECT TO REVISION
 7/26/2016

MATCH LINE "US-93 WB" 135+00 - (SEE SHEET 19)

MATCH LINE "US-93 WB" 120+00 - (SEE SHEET 21)

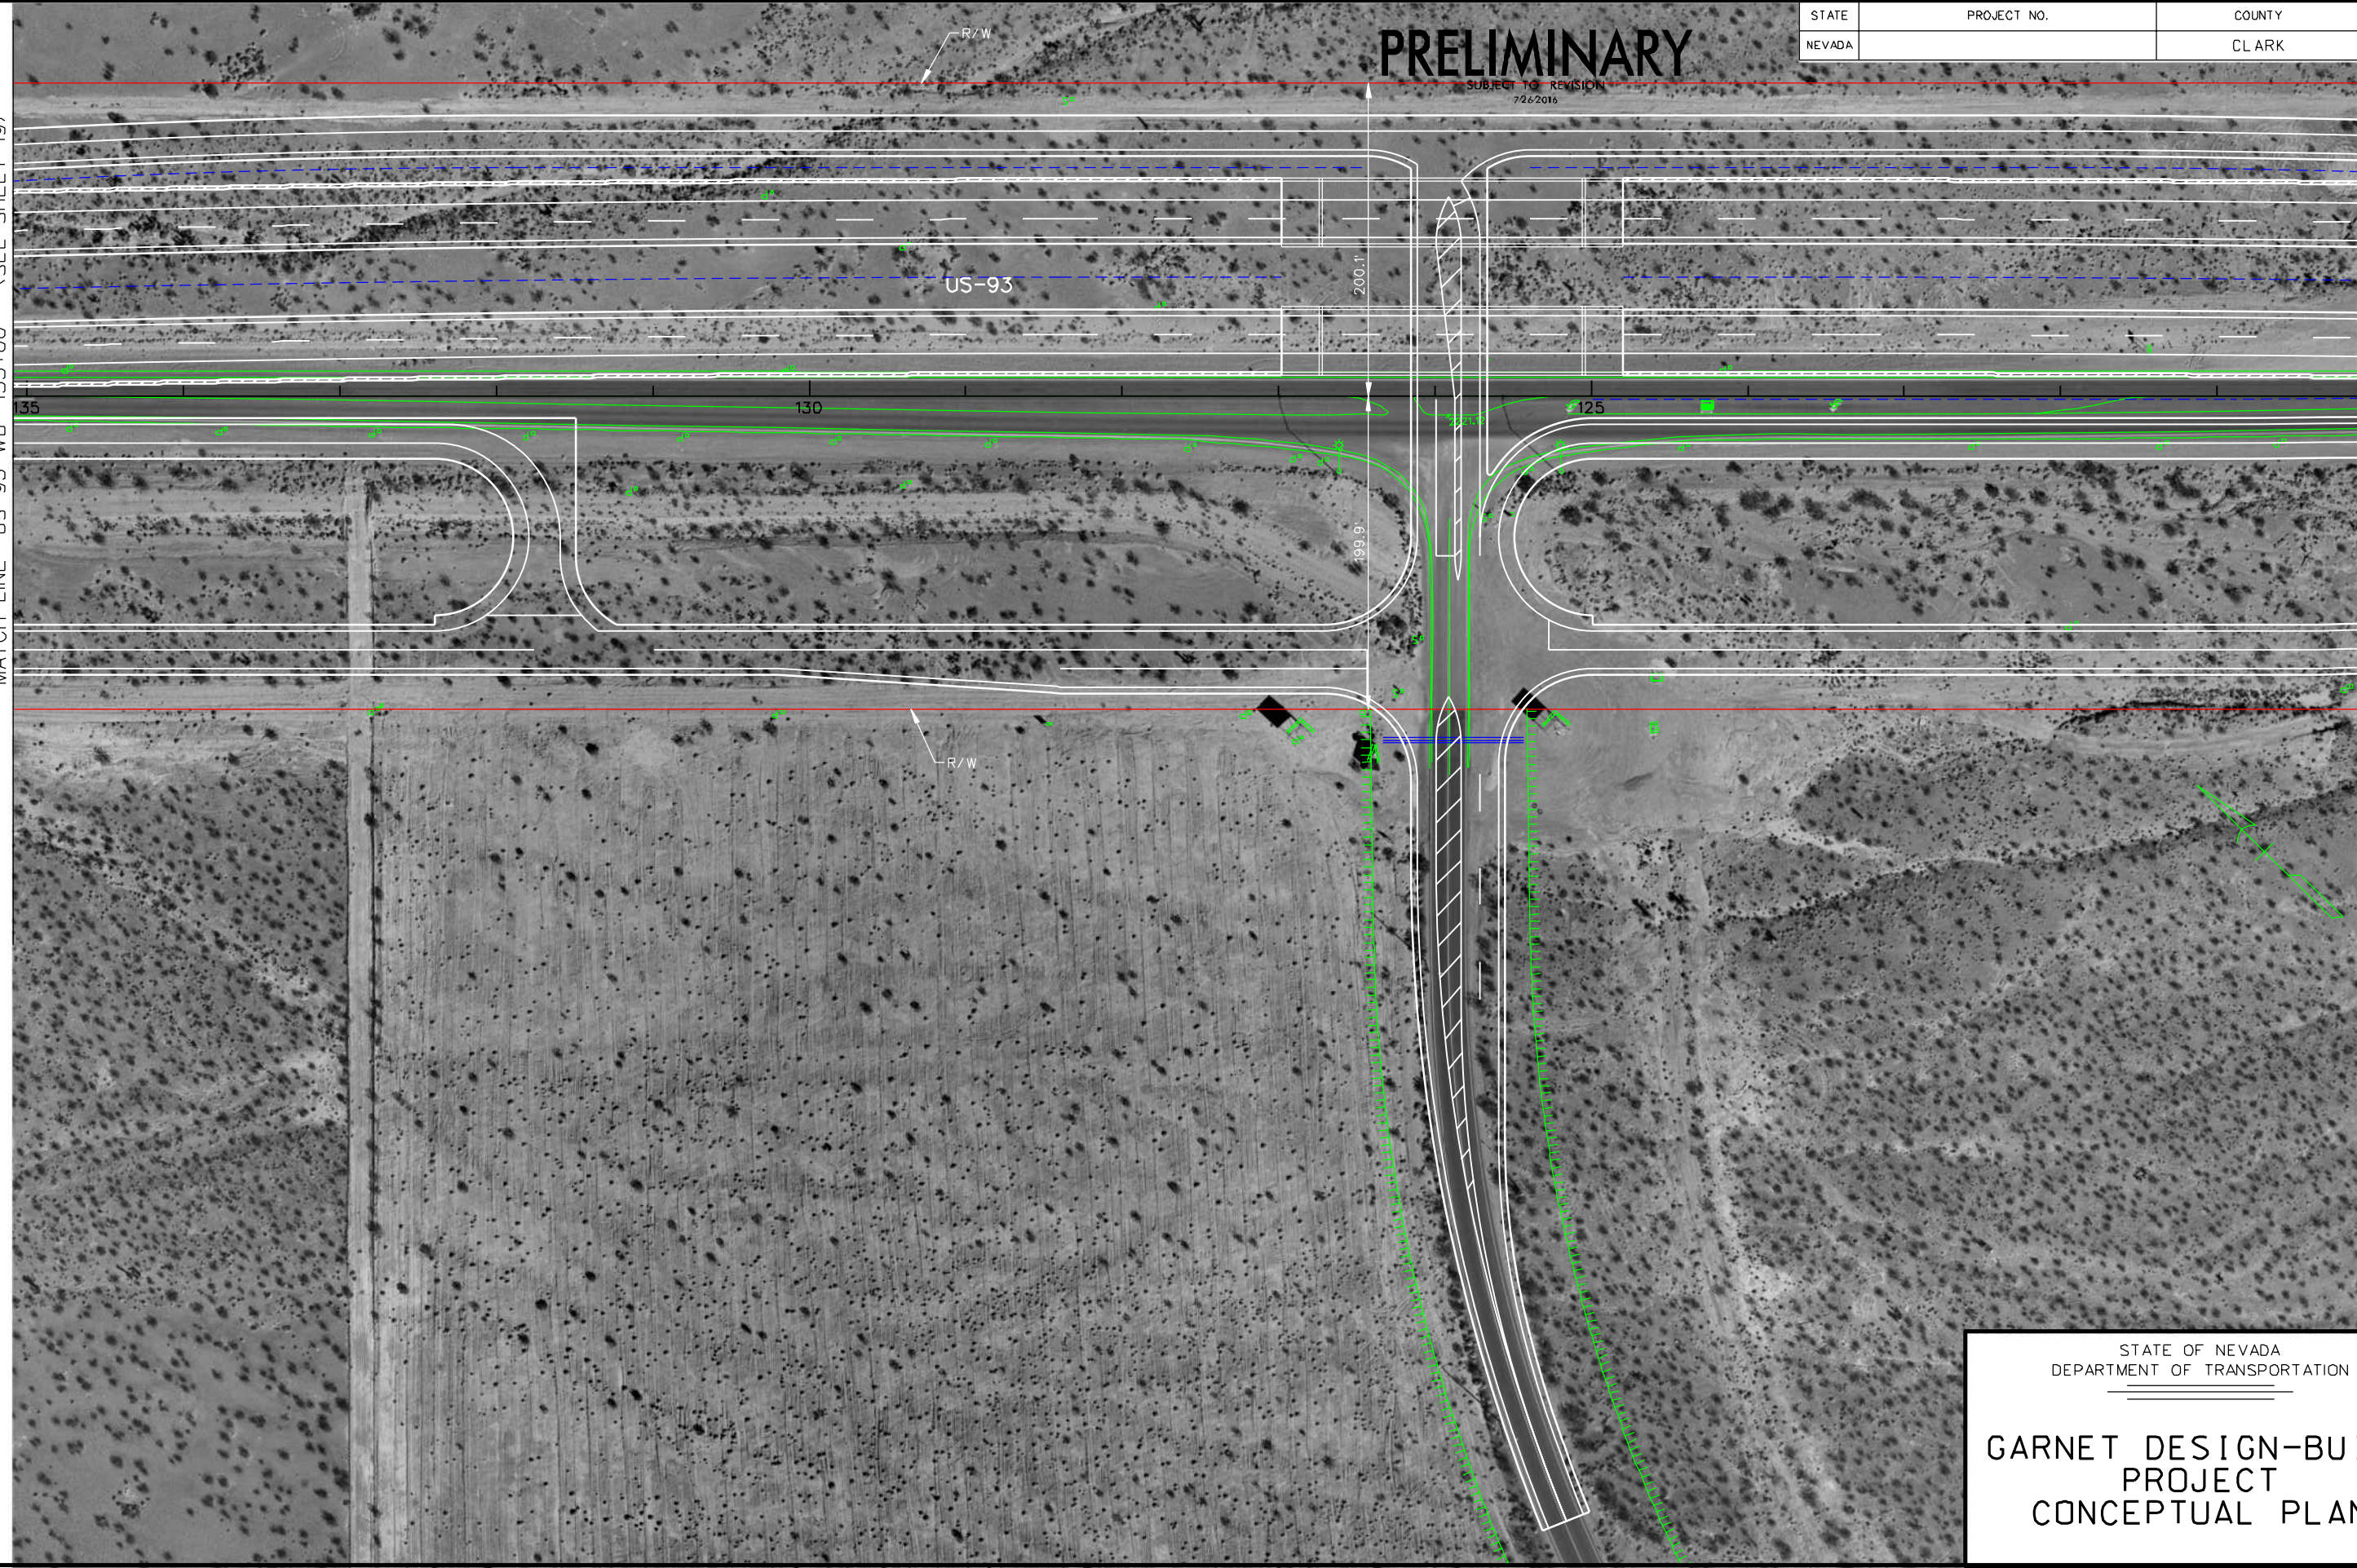

STATE OF NEVADA
 DEPARTMENT OF TRANSPORTATION

**GARNET DESIGN-BUILD
 PROJECT
 CONCEPTUAL PLAN**


PRELIMINARY

SUBJECT TO REVISION
7/26/2016

STATE	PROJECT NO.	COUNTY	SHEET NO.
NEVADA		CLARK	21

MATCH LINE "US-93 WB" 120+00 - (SEE SHEET 20)

MATCH LINE "US-93 WB" 105+00 - (SEE SHEET 22)

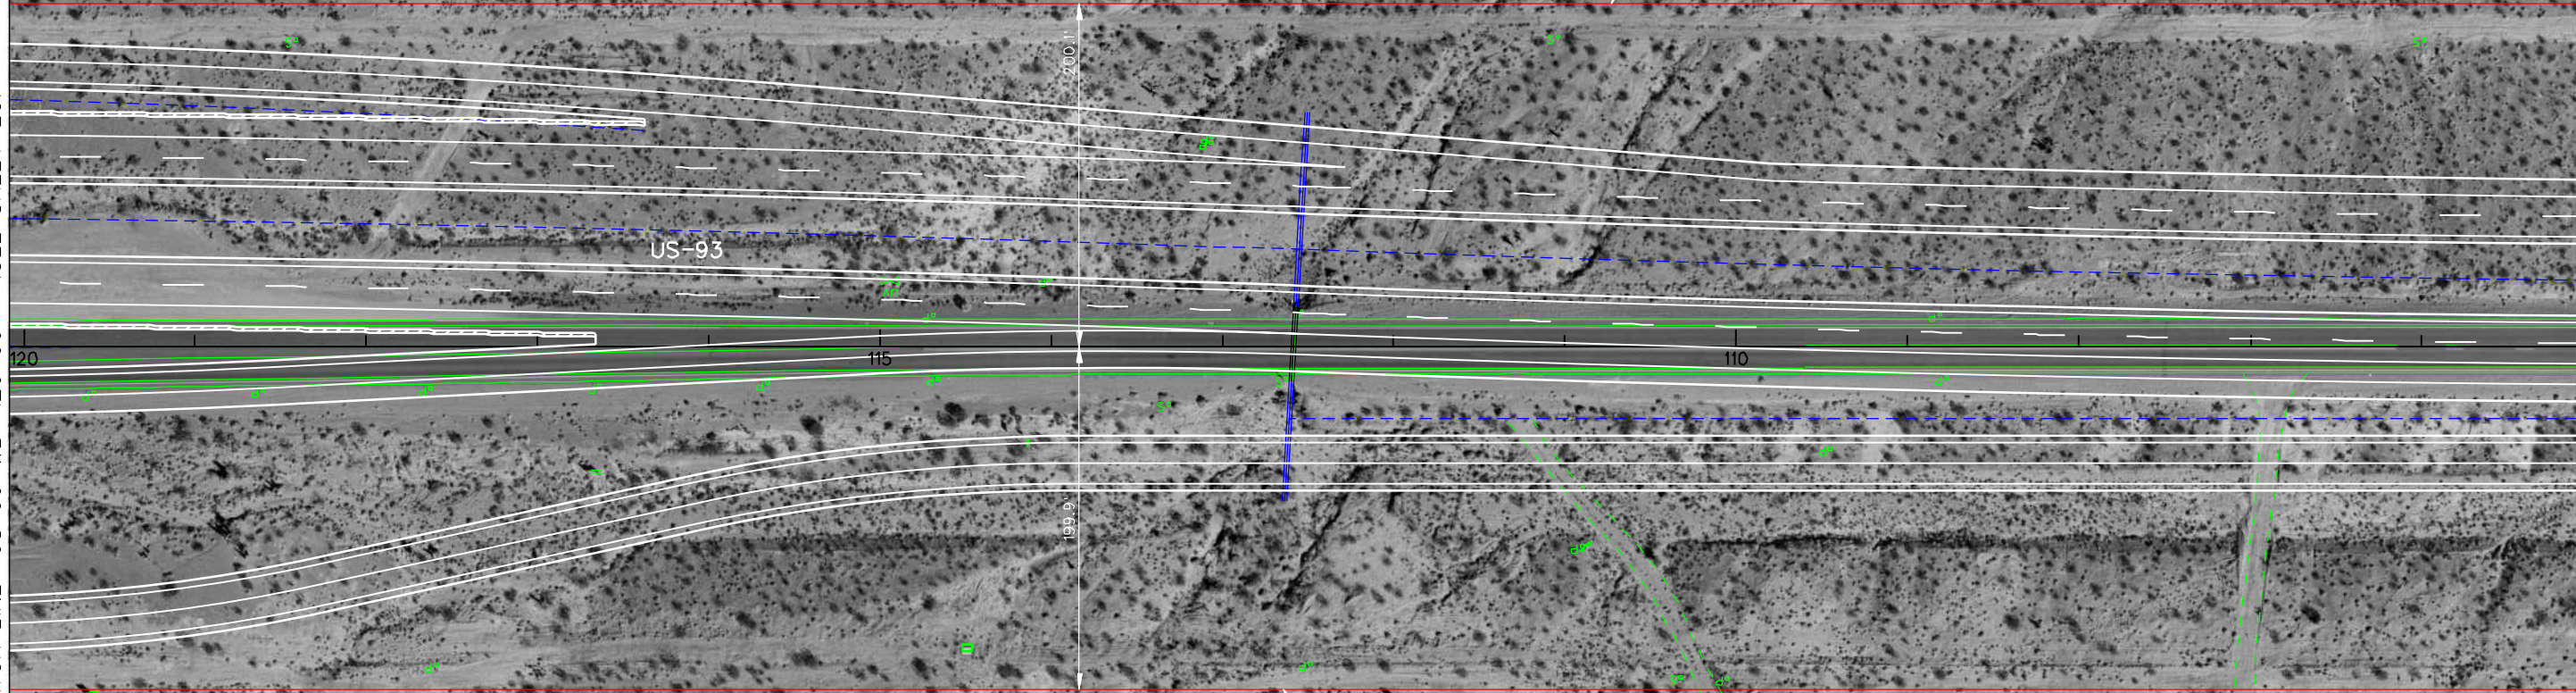

STATE OF NEVADA
DEPARTMENT OF TRANSPORTATION

**GARNET DESIGN-BUILD
PROJECT
CONCEPTUAL PLAN**


PRELIMINARY

SUBJECT TO REVISION
7/26/2016

STATE	PROJECT NO.	COUNTY	SHEET NO.
NEVADA		CLARK	22

MATCH LINE "US-93 WB" 105+00 - (SEE SHEET 21)

MATCH LINE "US-93 WB" 90+00 - (SEE SHEET 23)

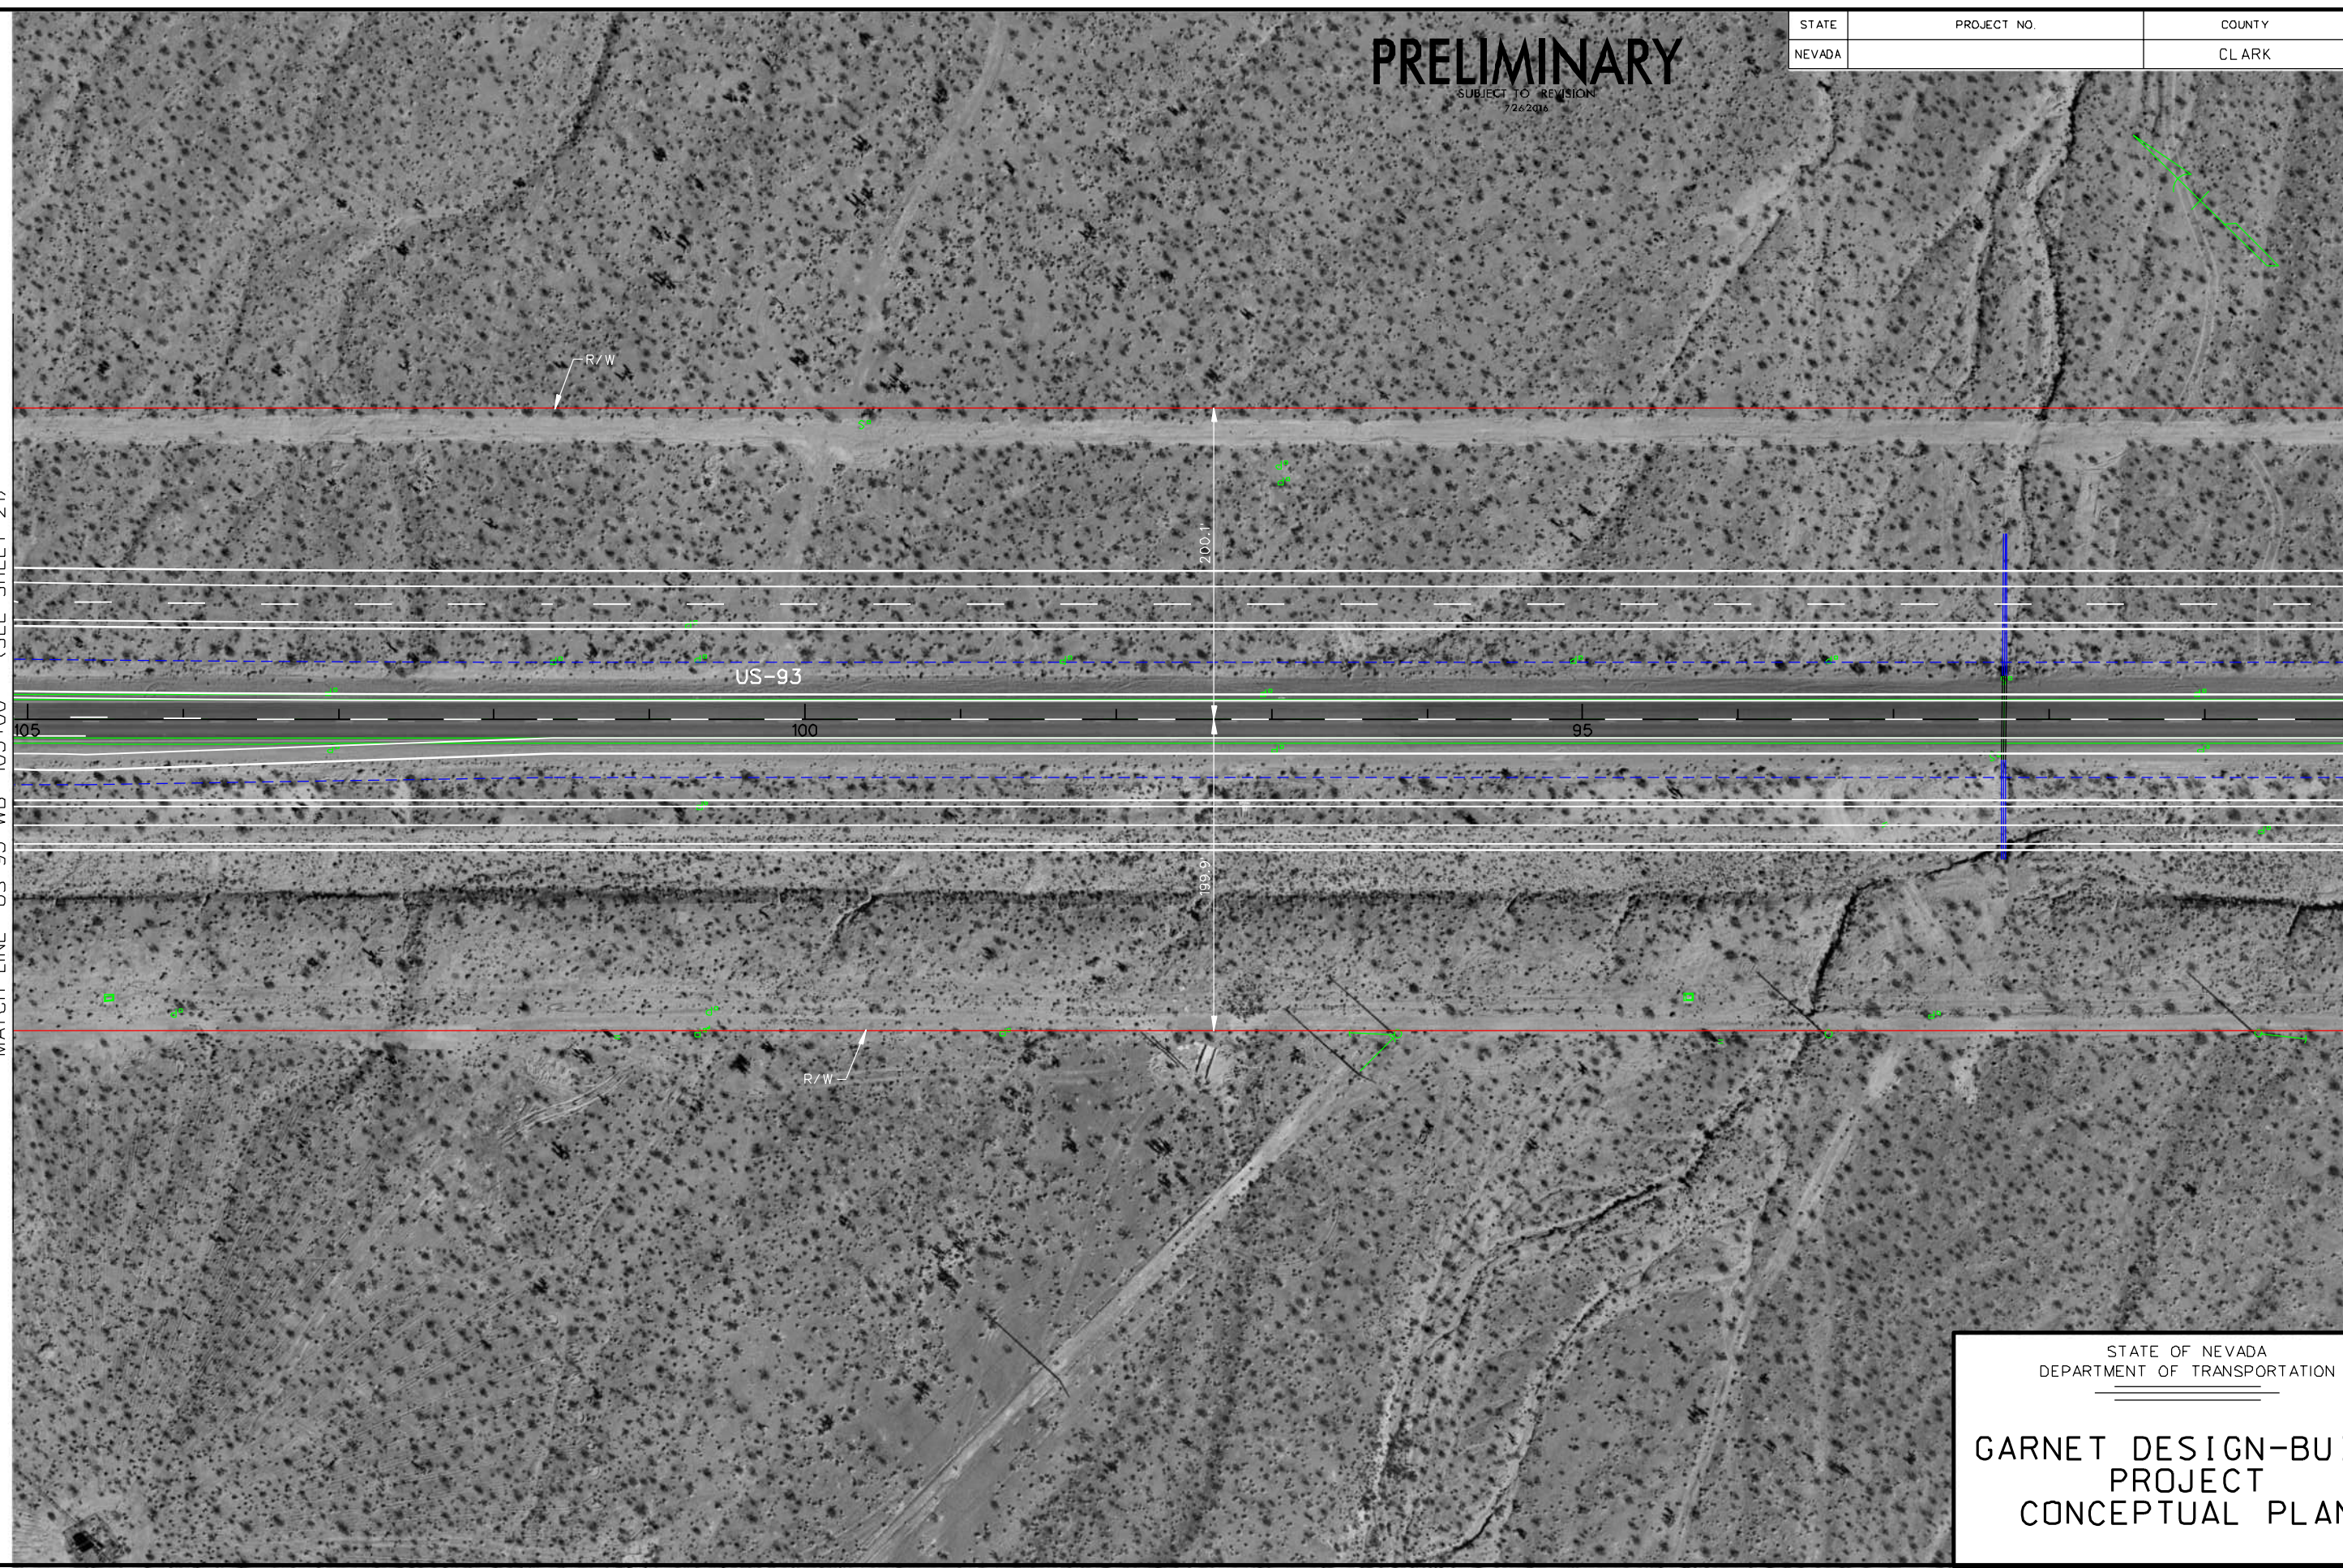

STATE OF NEVADA
DEPARTMENT OF TRANSPORTATION

**GARNET DESIGN-BUILD
PROJECT
CONCEPTUAL PLAN**


PRELIMINARY

SUBJECT TO REVISION
7/24/2018

STATE	PROJECT NO.	COUNTY	SHEET NO.
NEVADA		CLARK	23

MATCH LINE "US-93 WB" 90+00 - (SEE SHEET 22)

MATCH LINE "US-93 WB" 75+00 - (SEE SHEET 24)

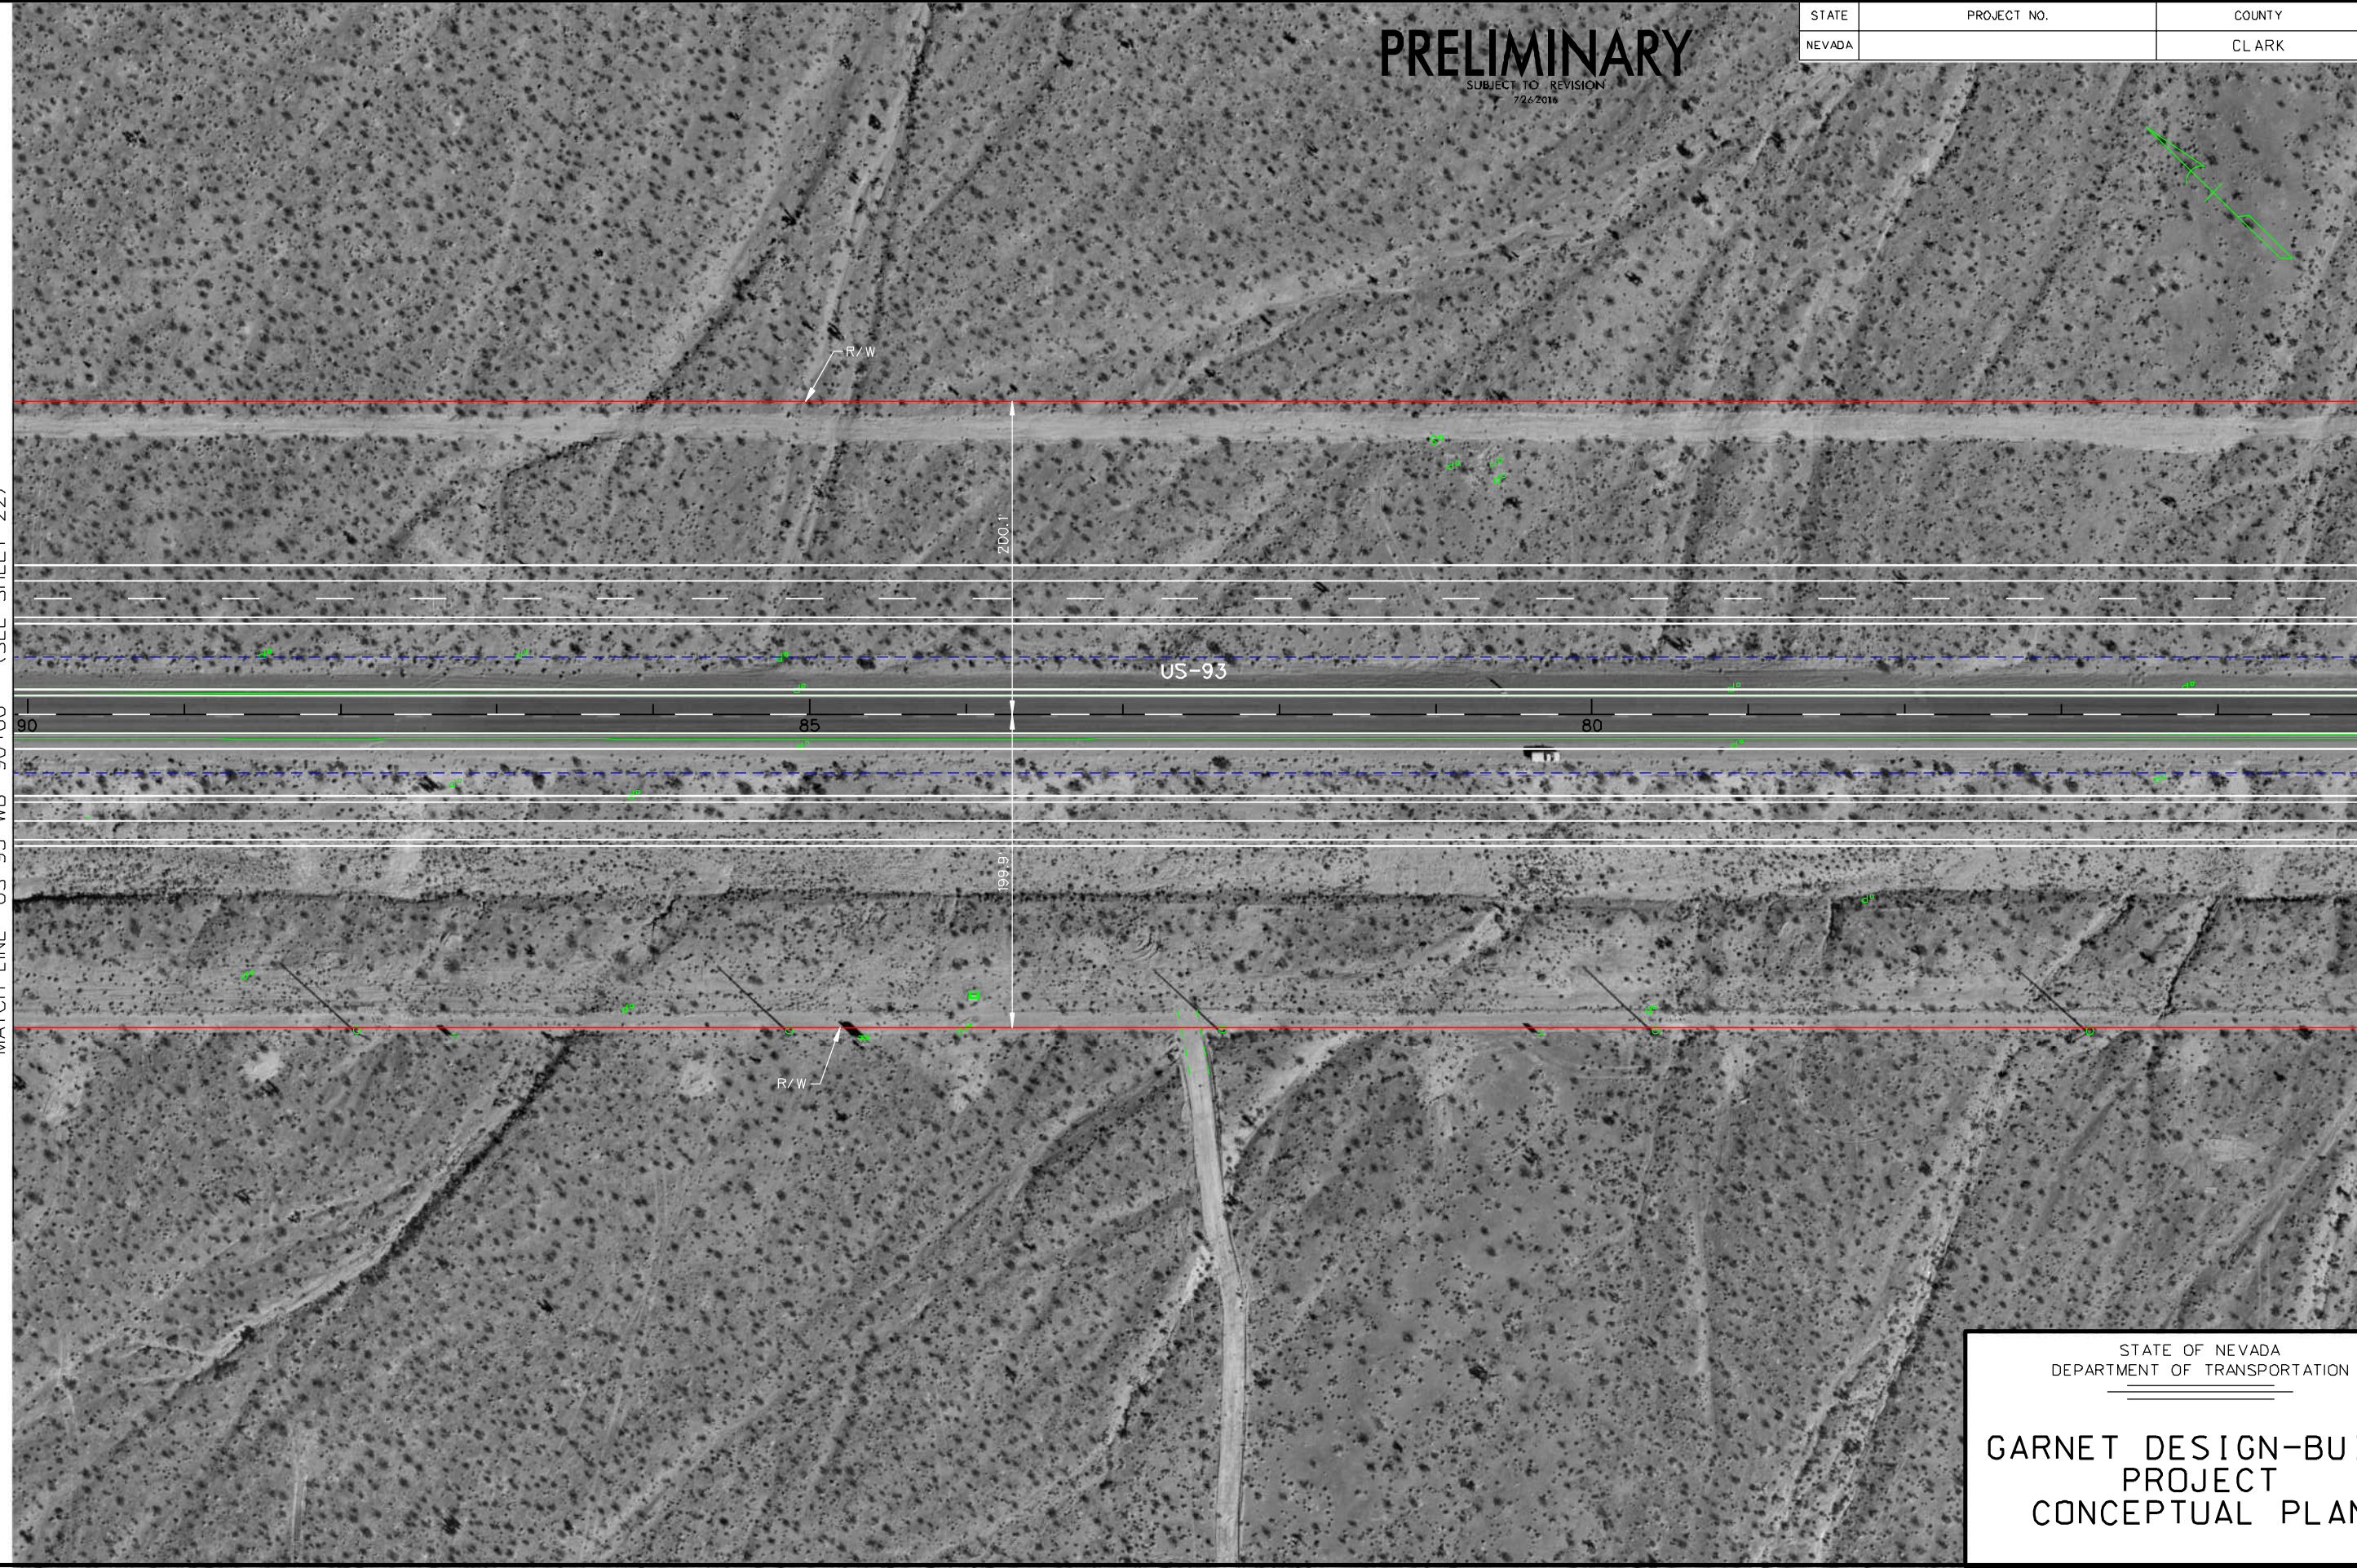

STATE OF NEVADA
DEPARTMENT OF TRANSPORTATION

**GARNET DESIGN-BUILD
PROJECT
CONCEPTUAL PLAN**


PRELIMINARY

SUBJECT TO REVISION
7/24/2016

STATE	PROJECT NO.	COUNTY	SHEET NO.
NEVADA		CLARK	24

MATCH LINE "US-93 WB" 75+00 - (SEE SHEET 23)

MATCH LINE "US-93 WB" 60+00 - (SEE SHEET 25)

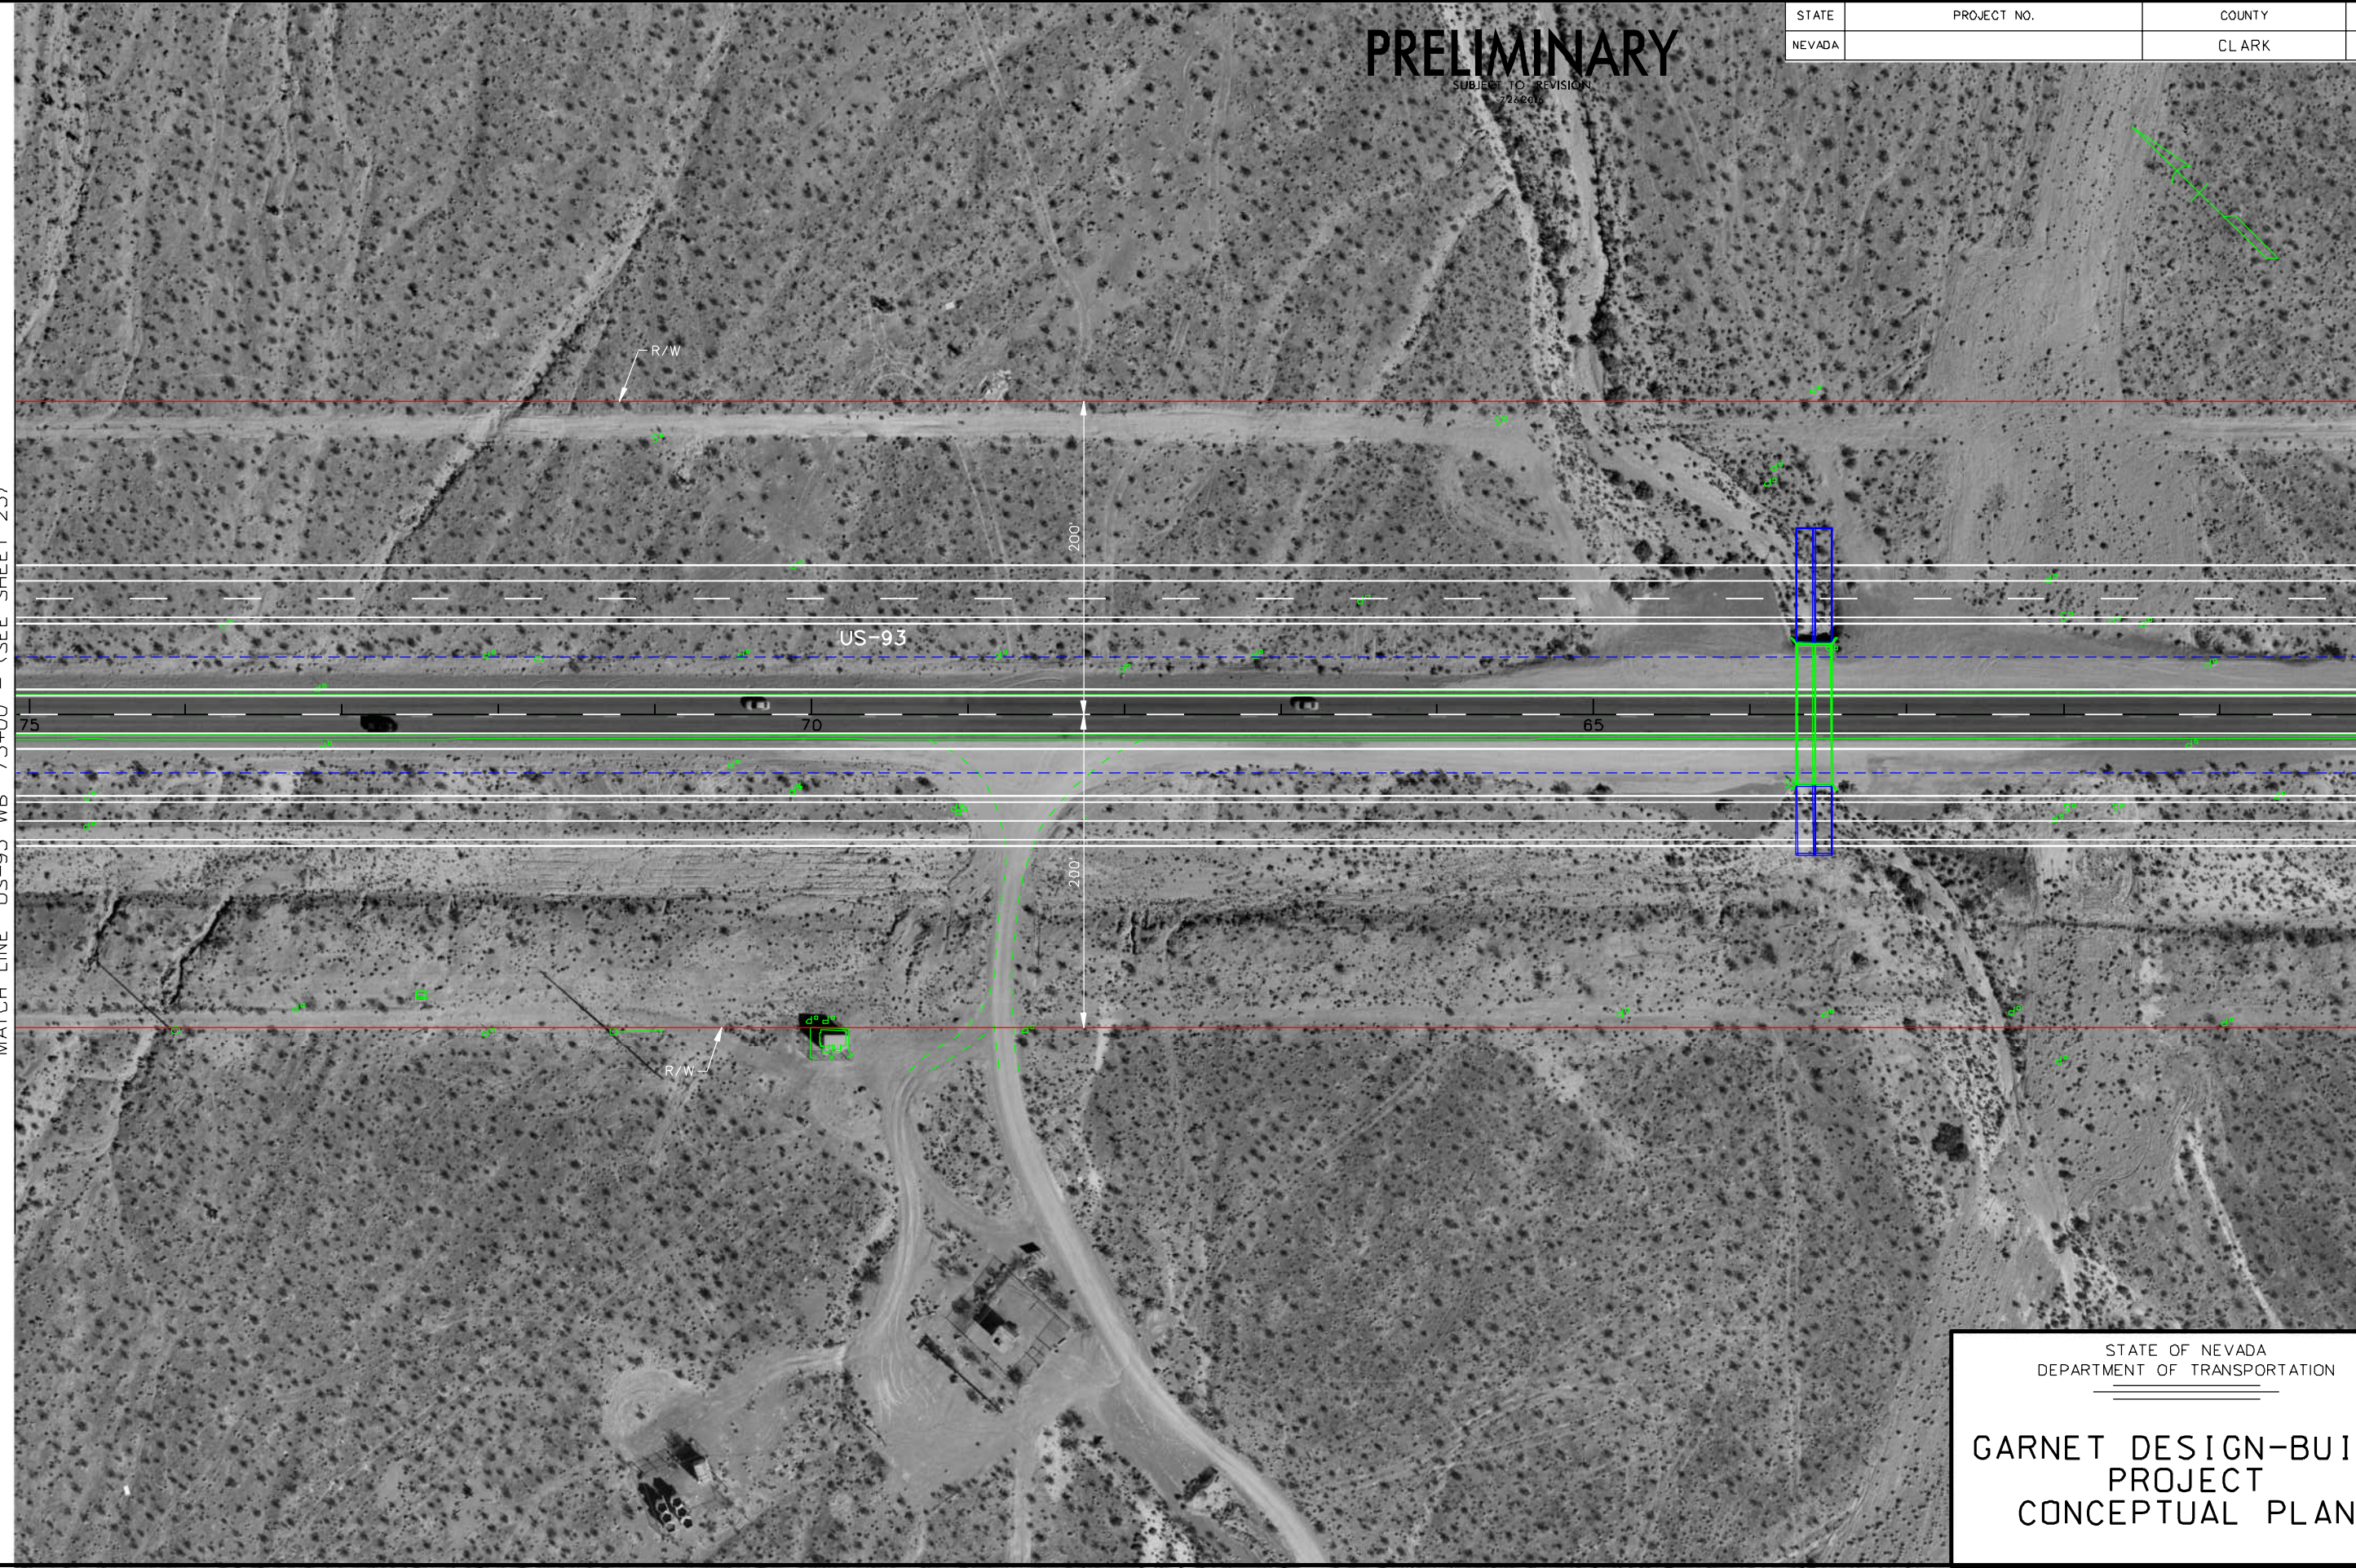

STATE OF NEVADA
DEPARTMENT OF TRANSPORTATION

**GARNET DESIGN-BUILD
PROJECT
CONCEPTUAL PLAN**


PRELIMINARY

SUBJECT TO REVISION
7/26/2016

STATE	PROJECT NO.	COUNTY	SHEET NO.
NEVADA		CLARK	25

MATCH LINE "US-93 WB" 60+00 - (SEE SHEET 24)

MATCH LINE "US-93 WB" 45+00 - (SEE SHEET 26)

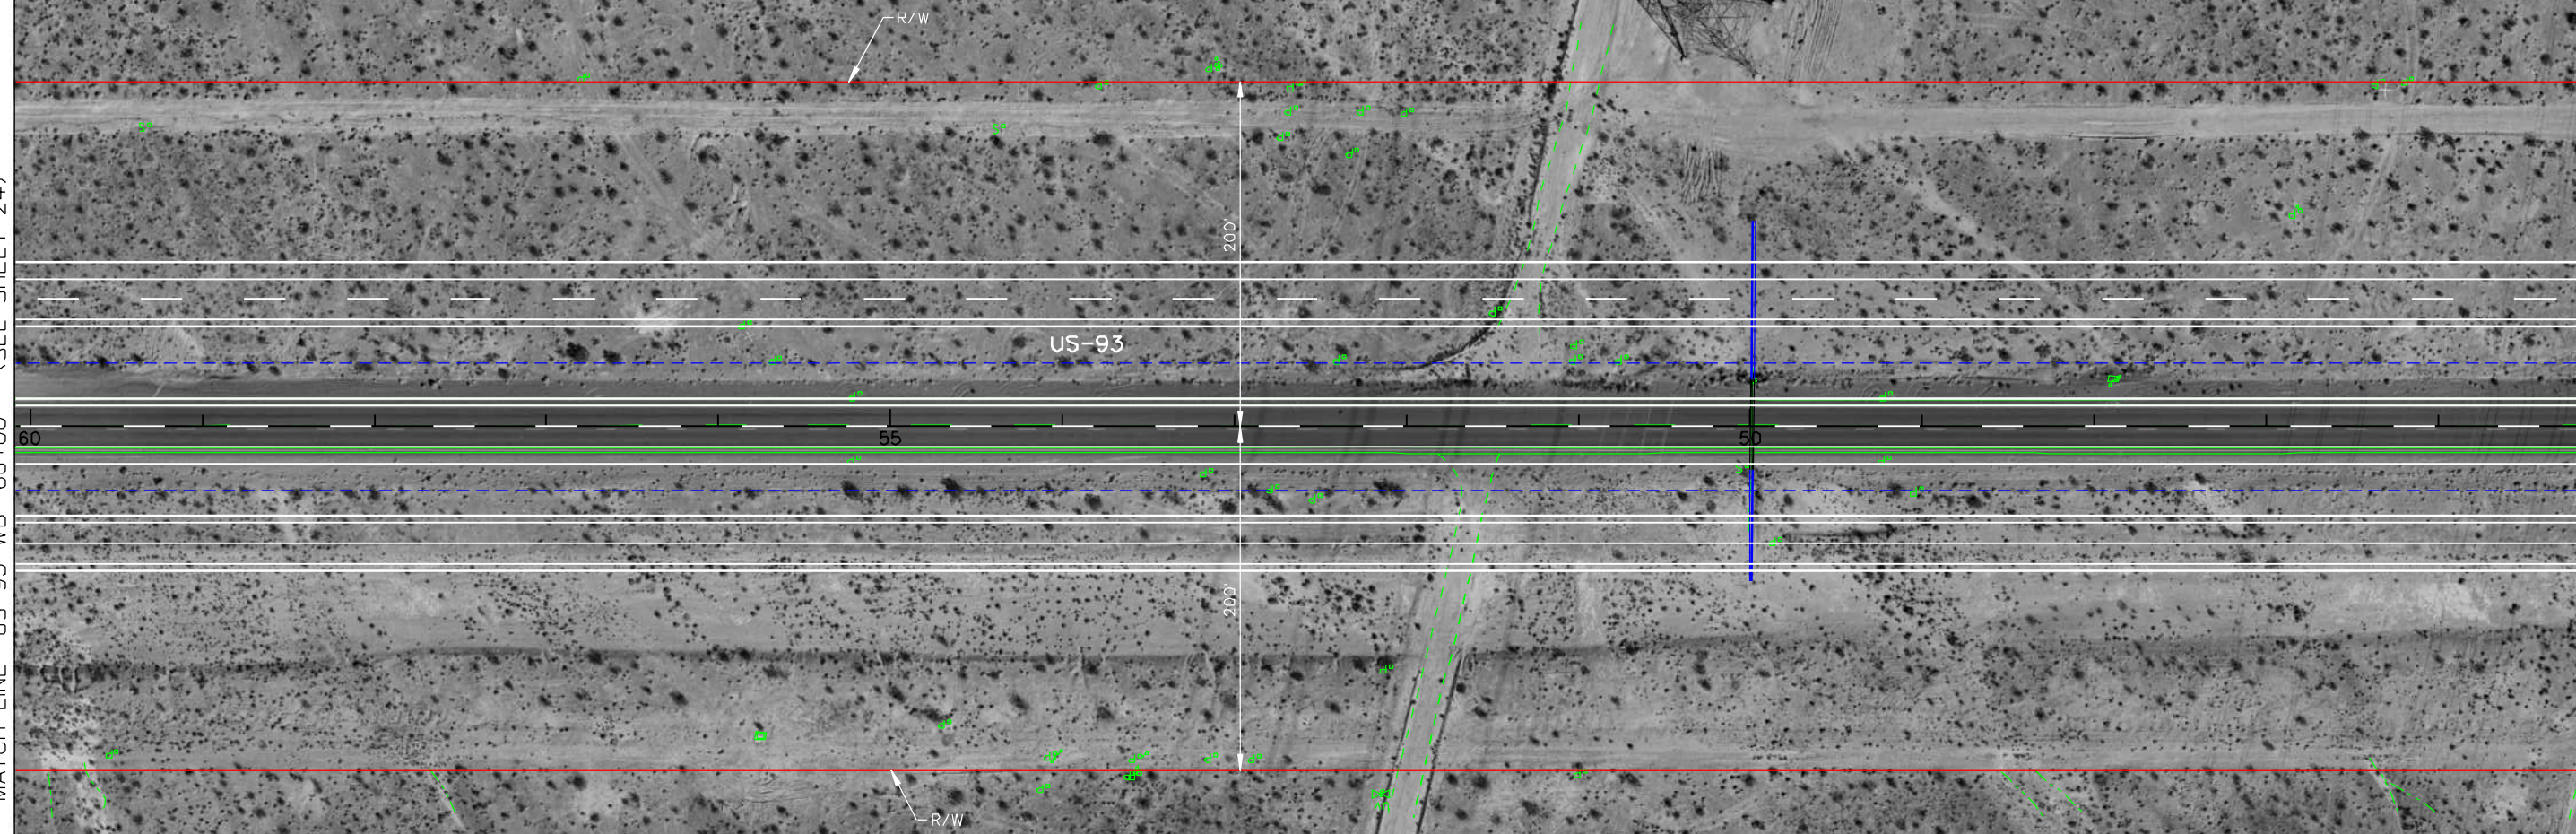

STATE OF NEVADA
DEPARTMENT OF TRANSPORTATION

**GARNET DESIGN-BUILD
PROJECT
CONCEPTUAL PLAN**


PRELIMINARY

SUBJECT TO REVISION
7/24/2016

STATE	PROJECT NO.	COUNTY	SHEET NO.
NEVADA		CLARK	26

MATCH LINE "US-93 WB" 45+00 - (SEE SHEET 25)

MATCH LINE "US-93 WB" 30+00 - (SEE SHEET 27)

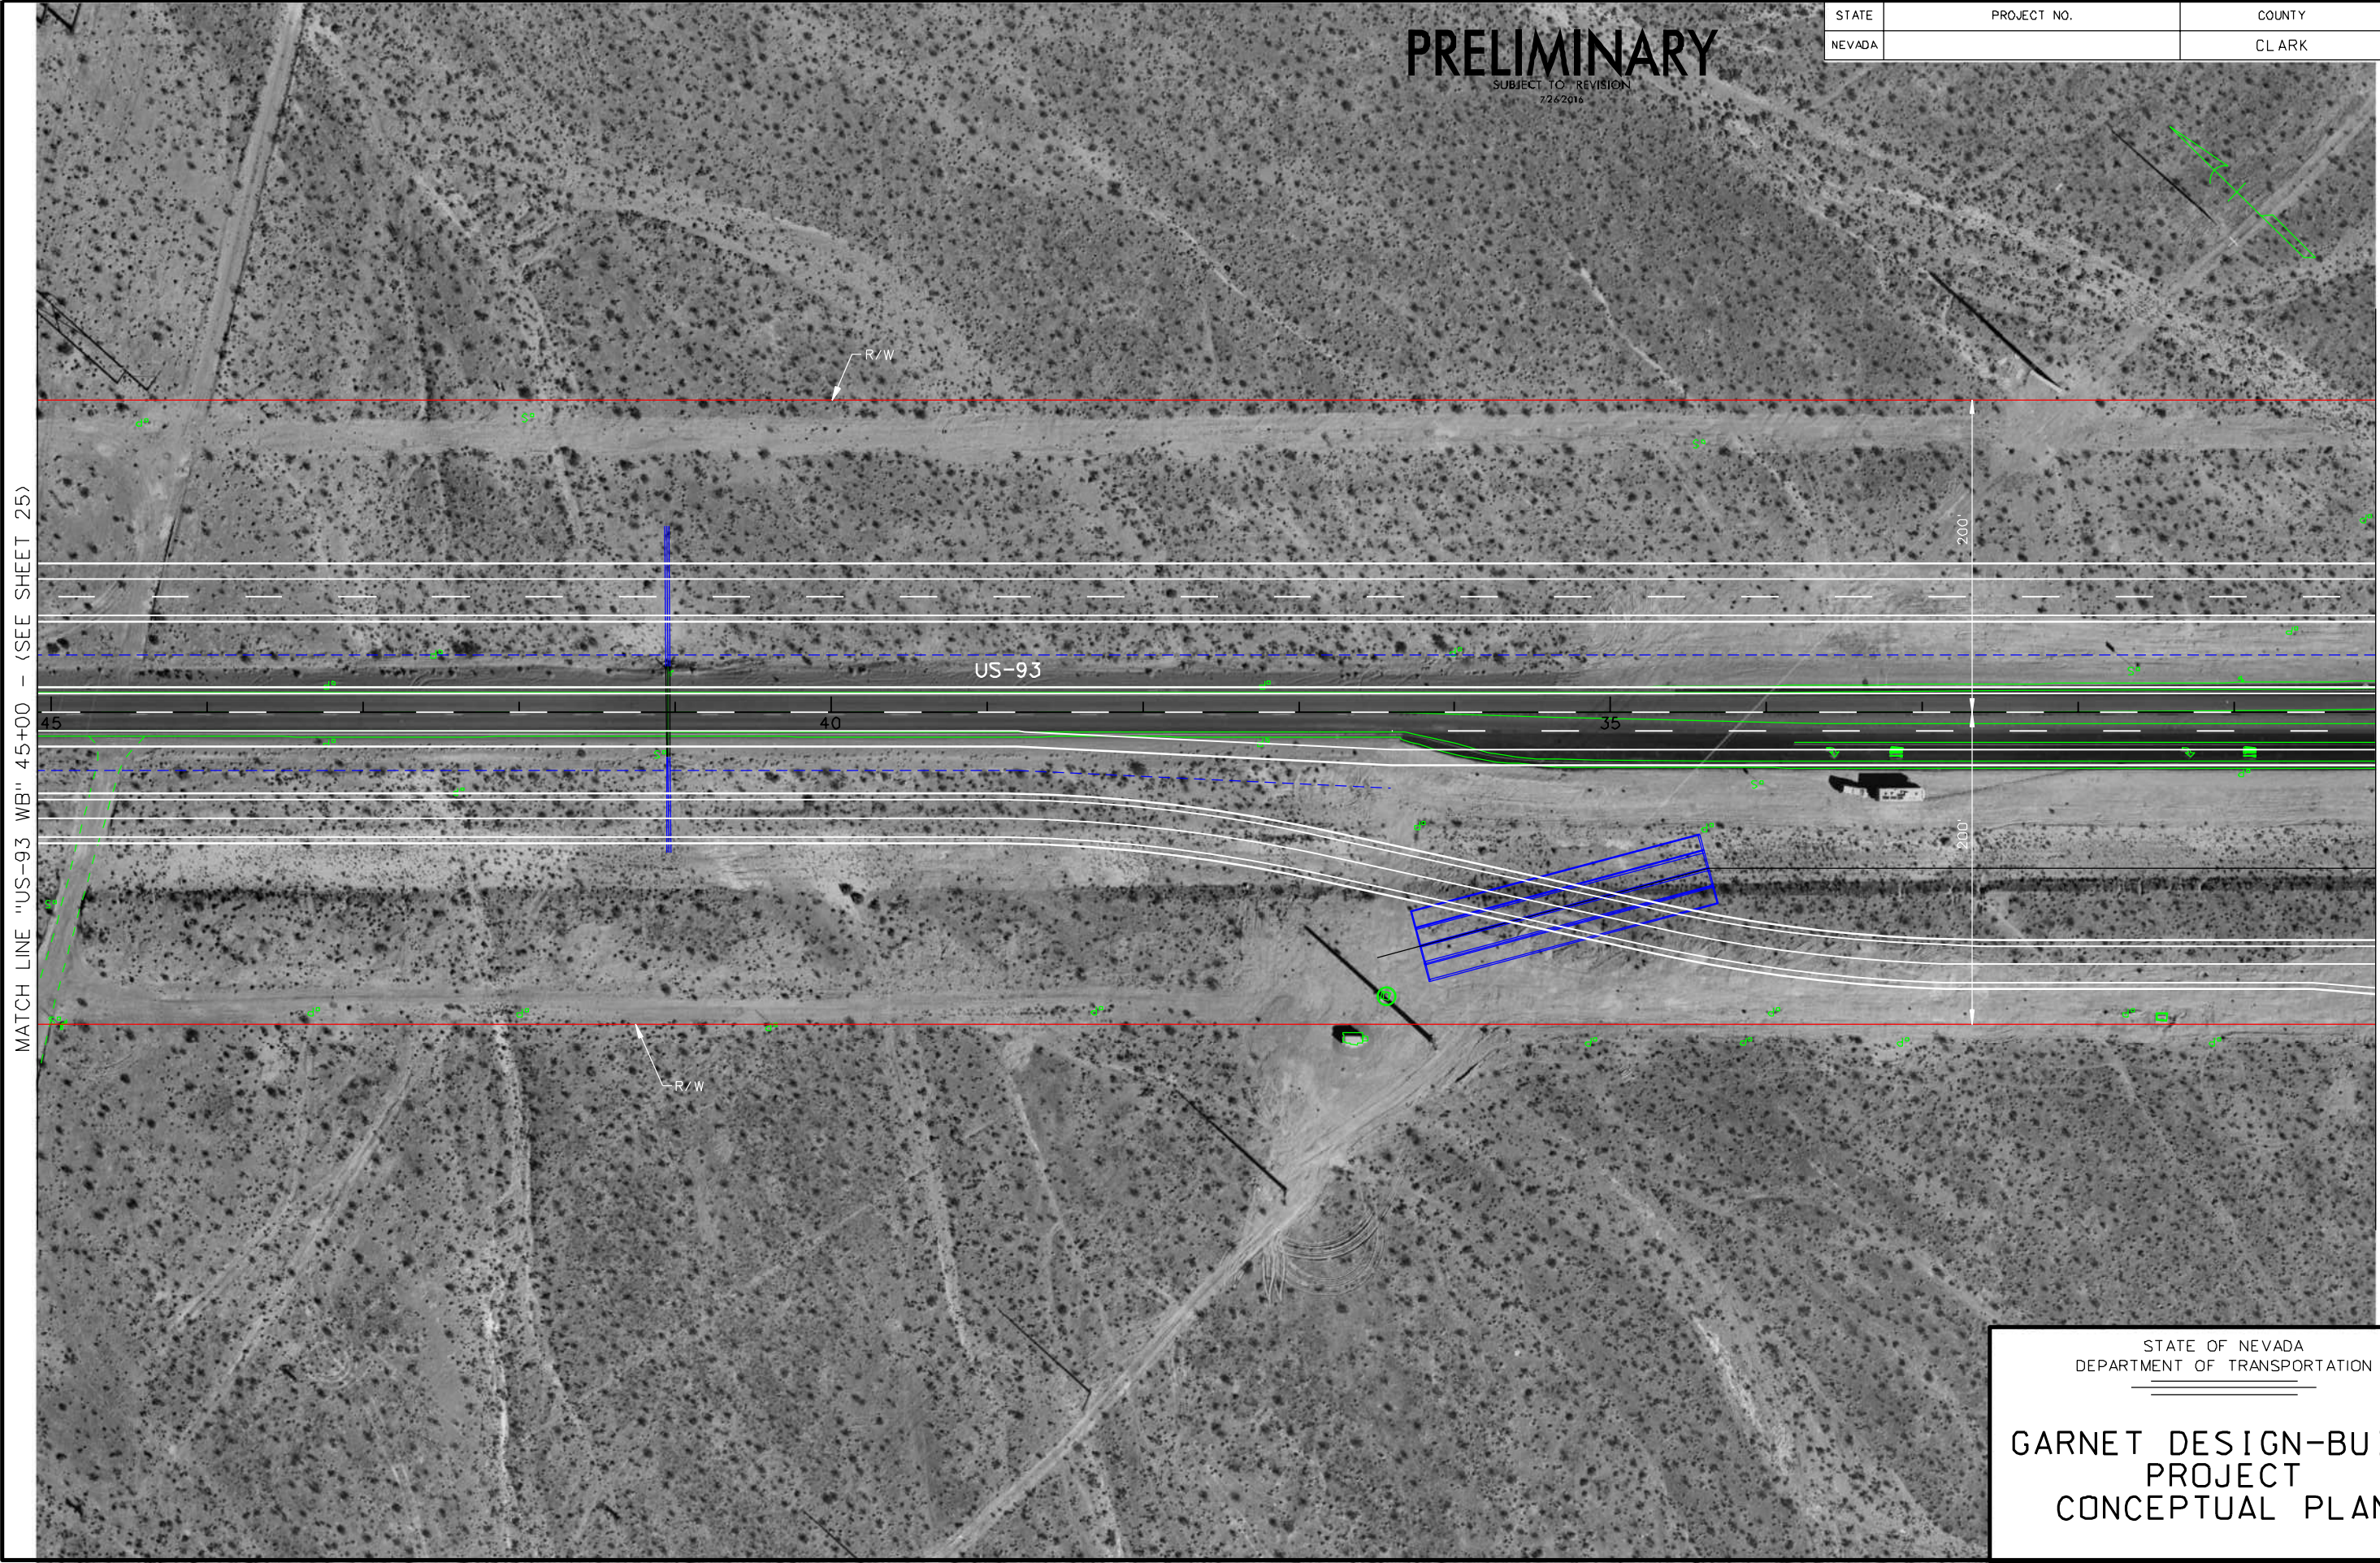

STATE OF NEVADA
DEPARTMENT OF TRANSPORTATION

**GARNET DESIGN-BUILD
PROJECT
CONCEPTUAL PLAN**


PRELIMINARY

SUBJECT TO REVISION
7/24/2016

STATE	PROJECT NO.	COUNTY	SHEET NO.
NEVADA		CLARK	27

MATCH LINE "US-93 WB" 30+00 - (SEE SHEET 26)

MATCH LINE "US-93 WB" 16+00 - (SEE SHEET 6)

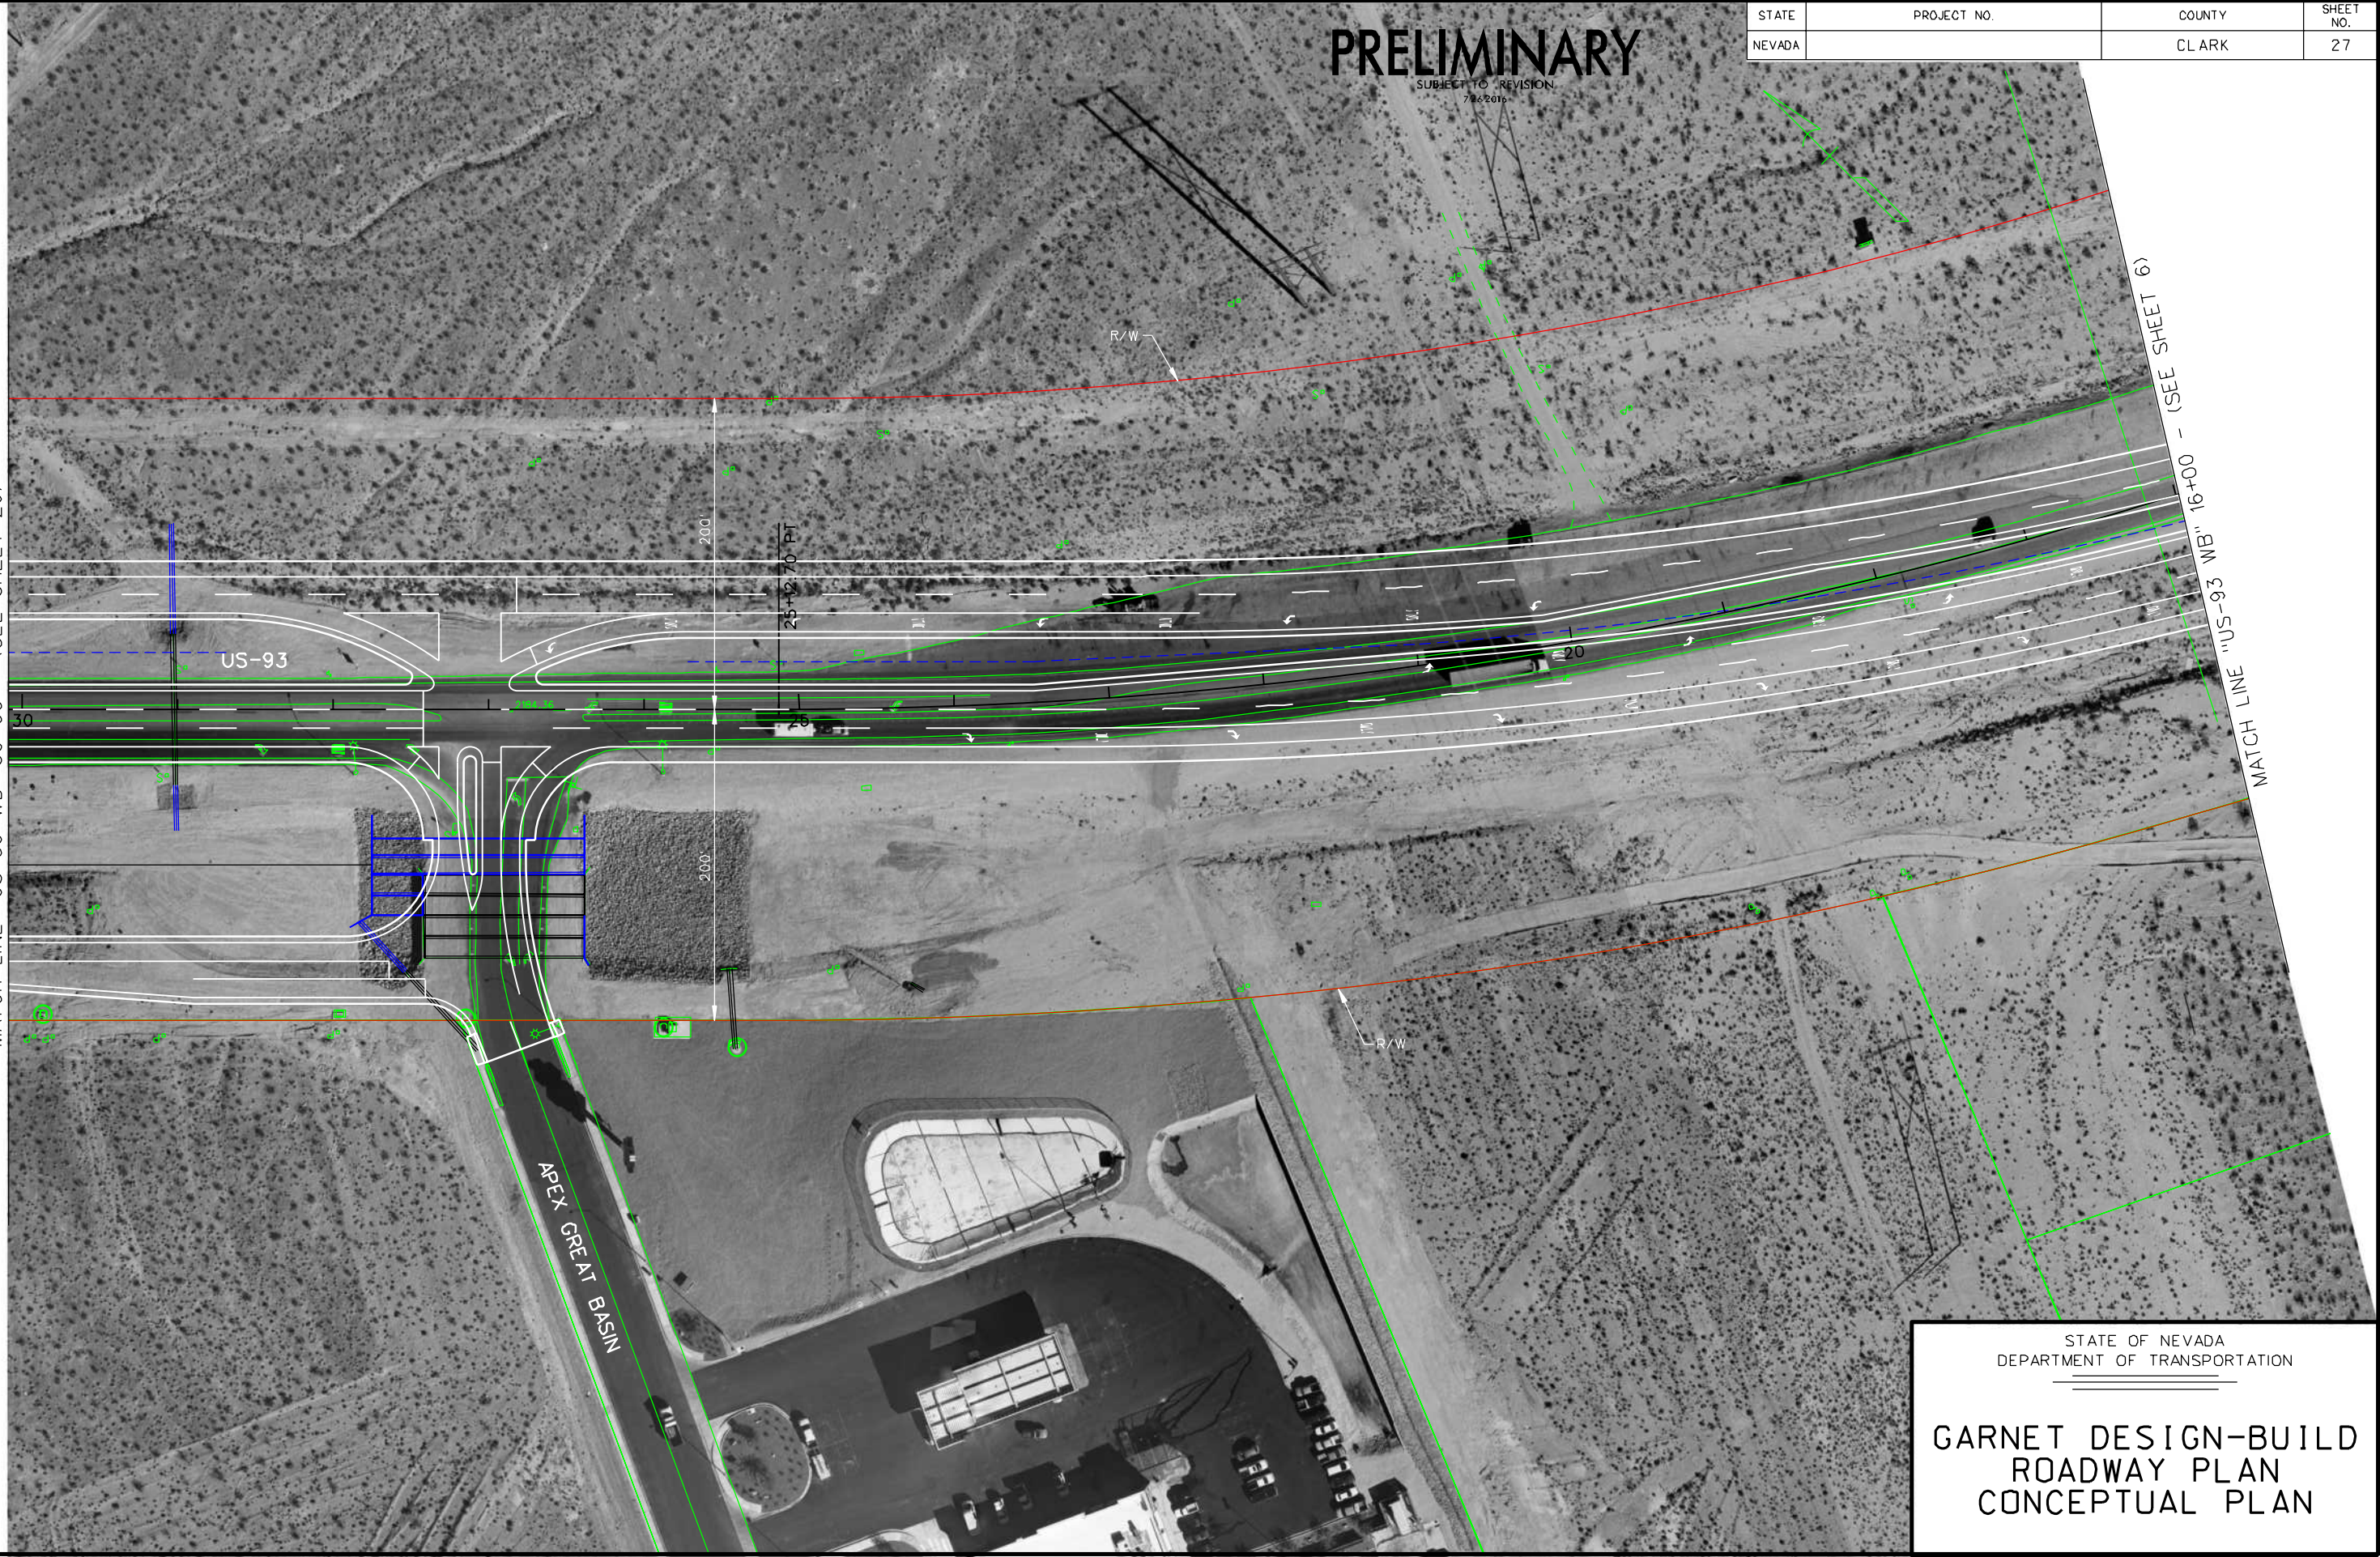

STATE OF NEVADA
DEPARTMENT OF TRANSPORTATION

**GARNET DESIGN-BUILD
ROADWAY PLAN
CONCEPTUAL PLAN**