



TYPICAL ACCELERATION LANE MARKINGS

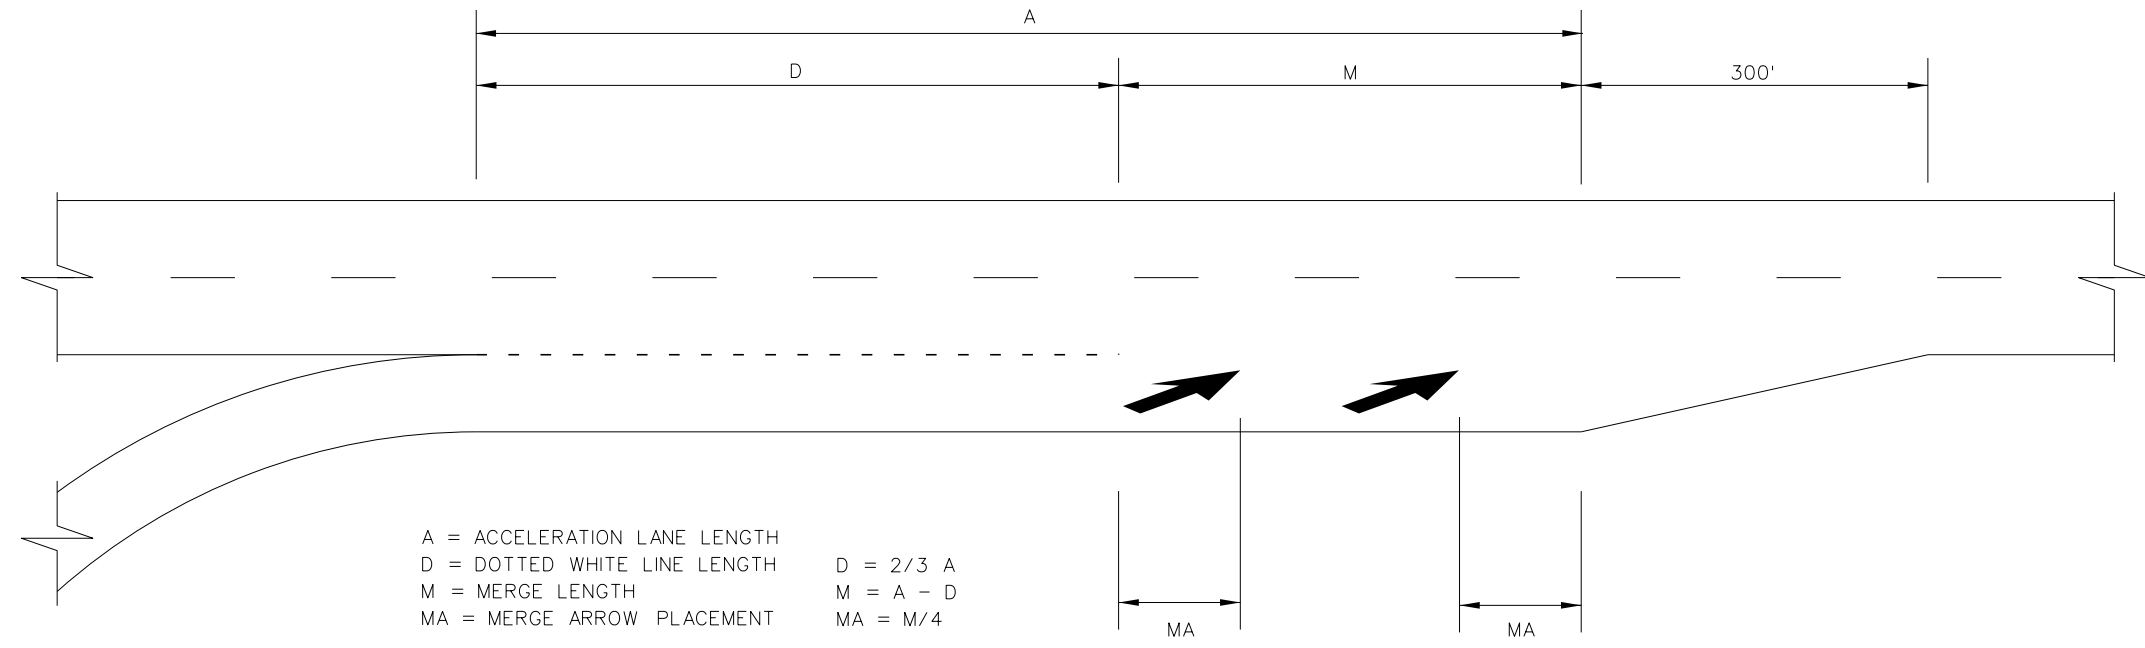

TYPICAL REDUCTION LANE MARKINGS

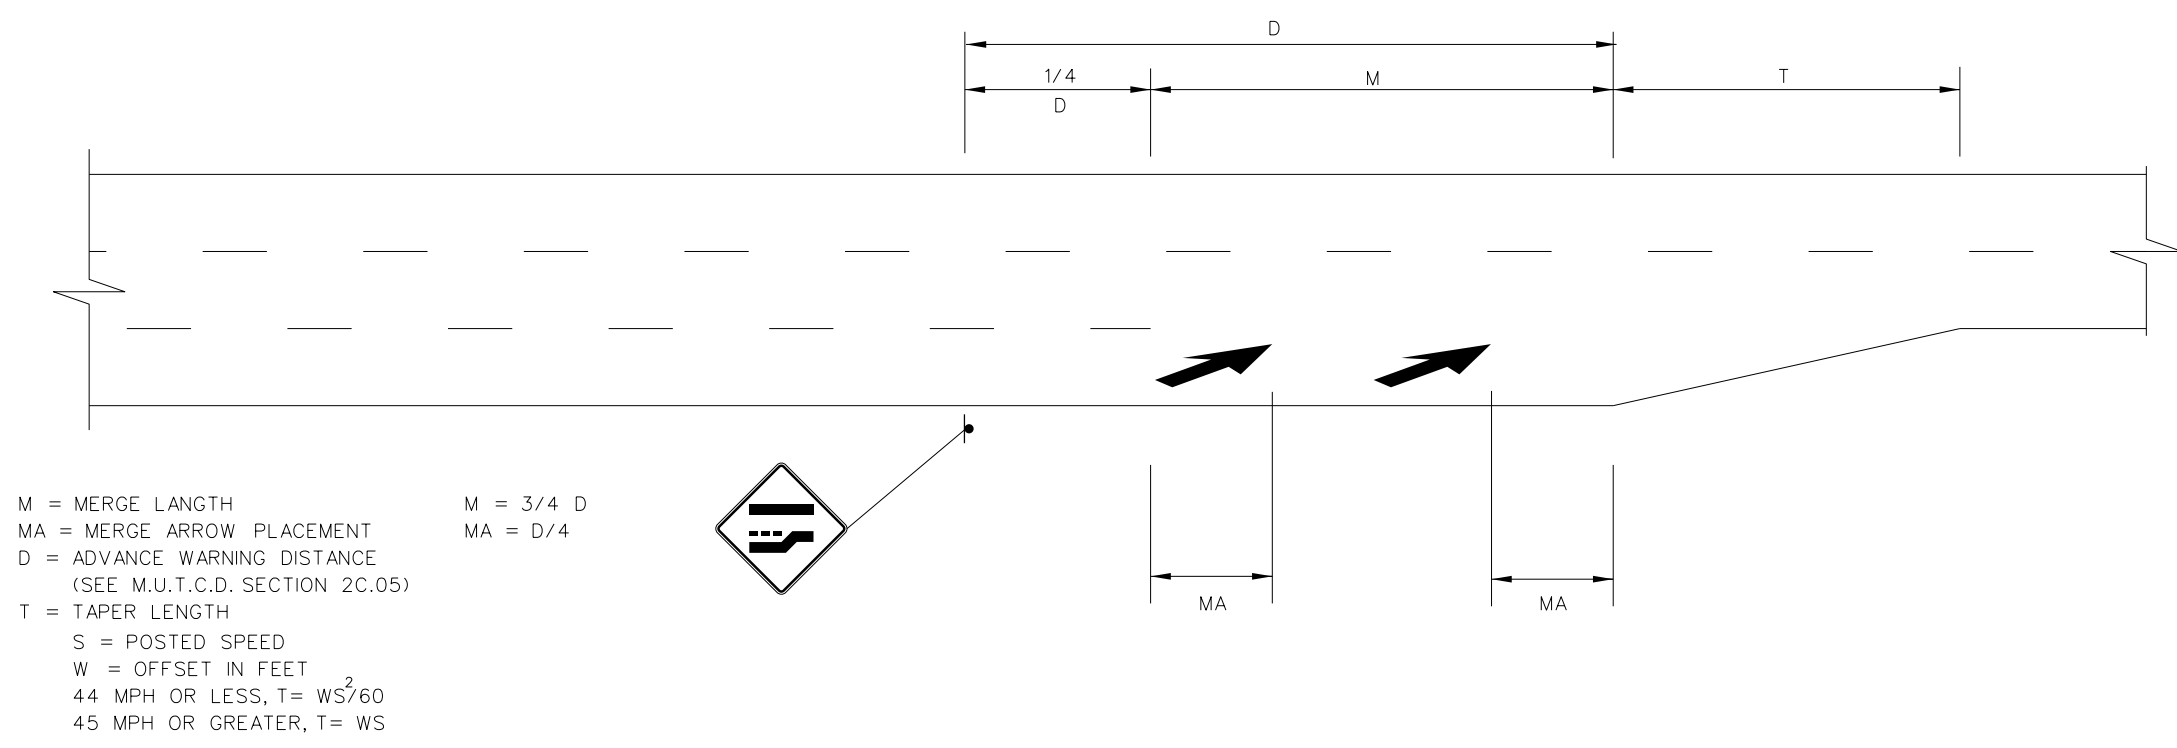

STATE OF NEVADA
 DEPARTMENT OF TRANSPORTATION

SPECIAL DETAIL
 PLACEMENTS OF
 ARROWS