


VIRGINIA CITY
NEVADA
Sta R 2745+41 M. 52'

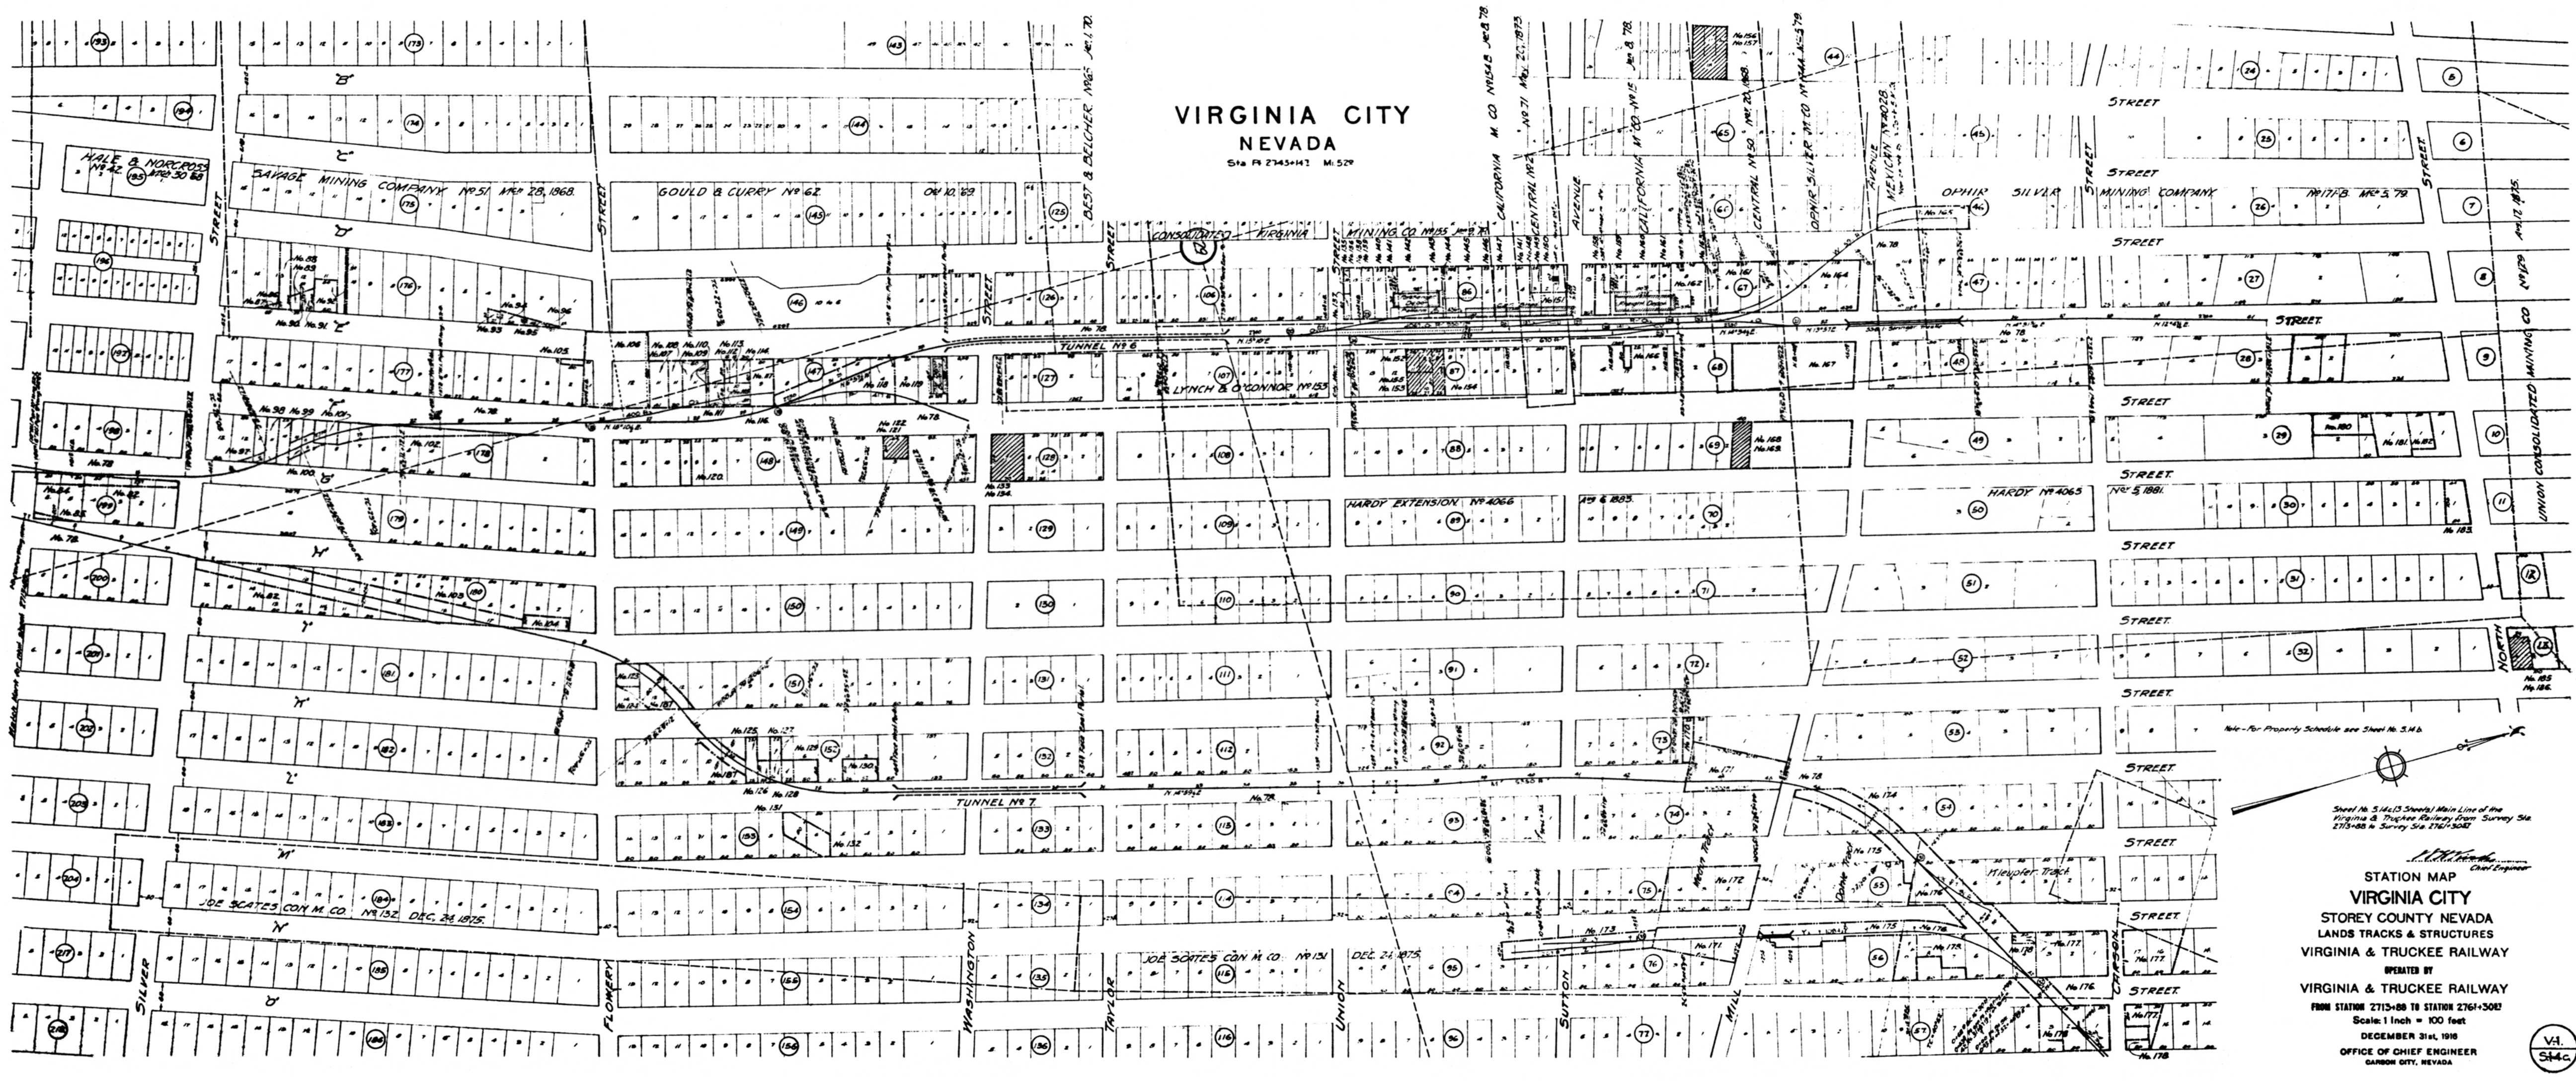

Note - For Property Schedule see Sheet No. 544b

Sheet No. 544c Shows Main Line of the
Virginia & Truckee Railway from Survey Sta
2715+00 to Survey Sta 2761+30E

J. H. ...
Chief Engineer

STATION MAP
VIRGINIA CITY
STOREY COUNTY NEVADA
LANDS TRACKS & STRUCTURES
VIRGINIA & TRUCKEE RAILWAY
OPERATED BY
VIRGINIA & TRUCKEE RAILWAY
FROM STATION 2715+00 TO STATION 2761+30E
Scale: 1 inch = 100 feet
DECEMBER 31st, 1918
OFFICE OF CHIEF ENGINEER
GARDNER CITY, NEVADA

V.I.
544c