


ALL INFORMATION IS PRELIMINARY
SUBJECT TO REVISION

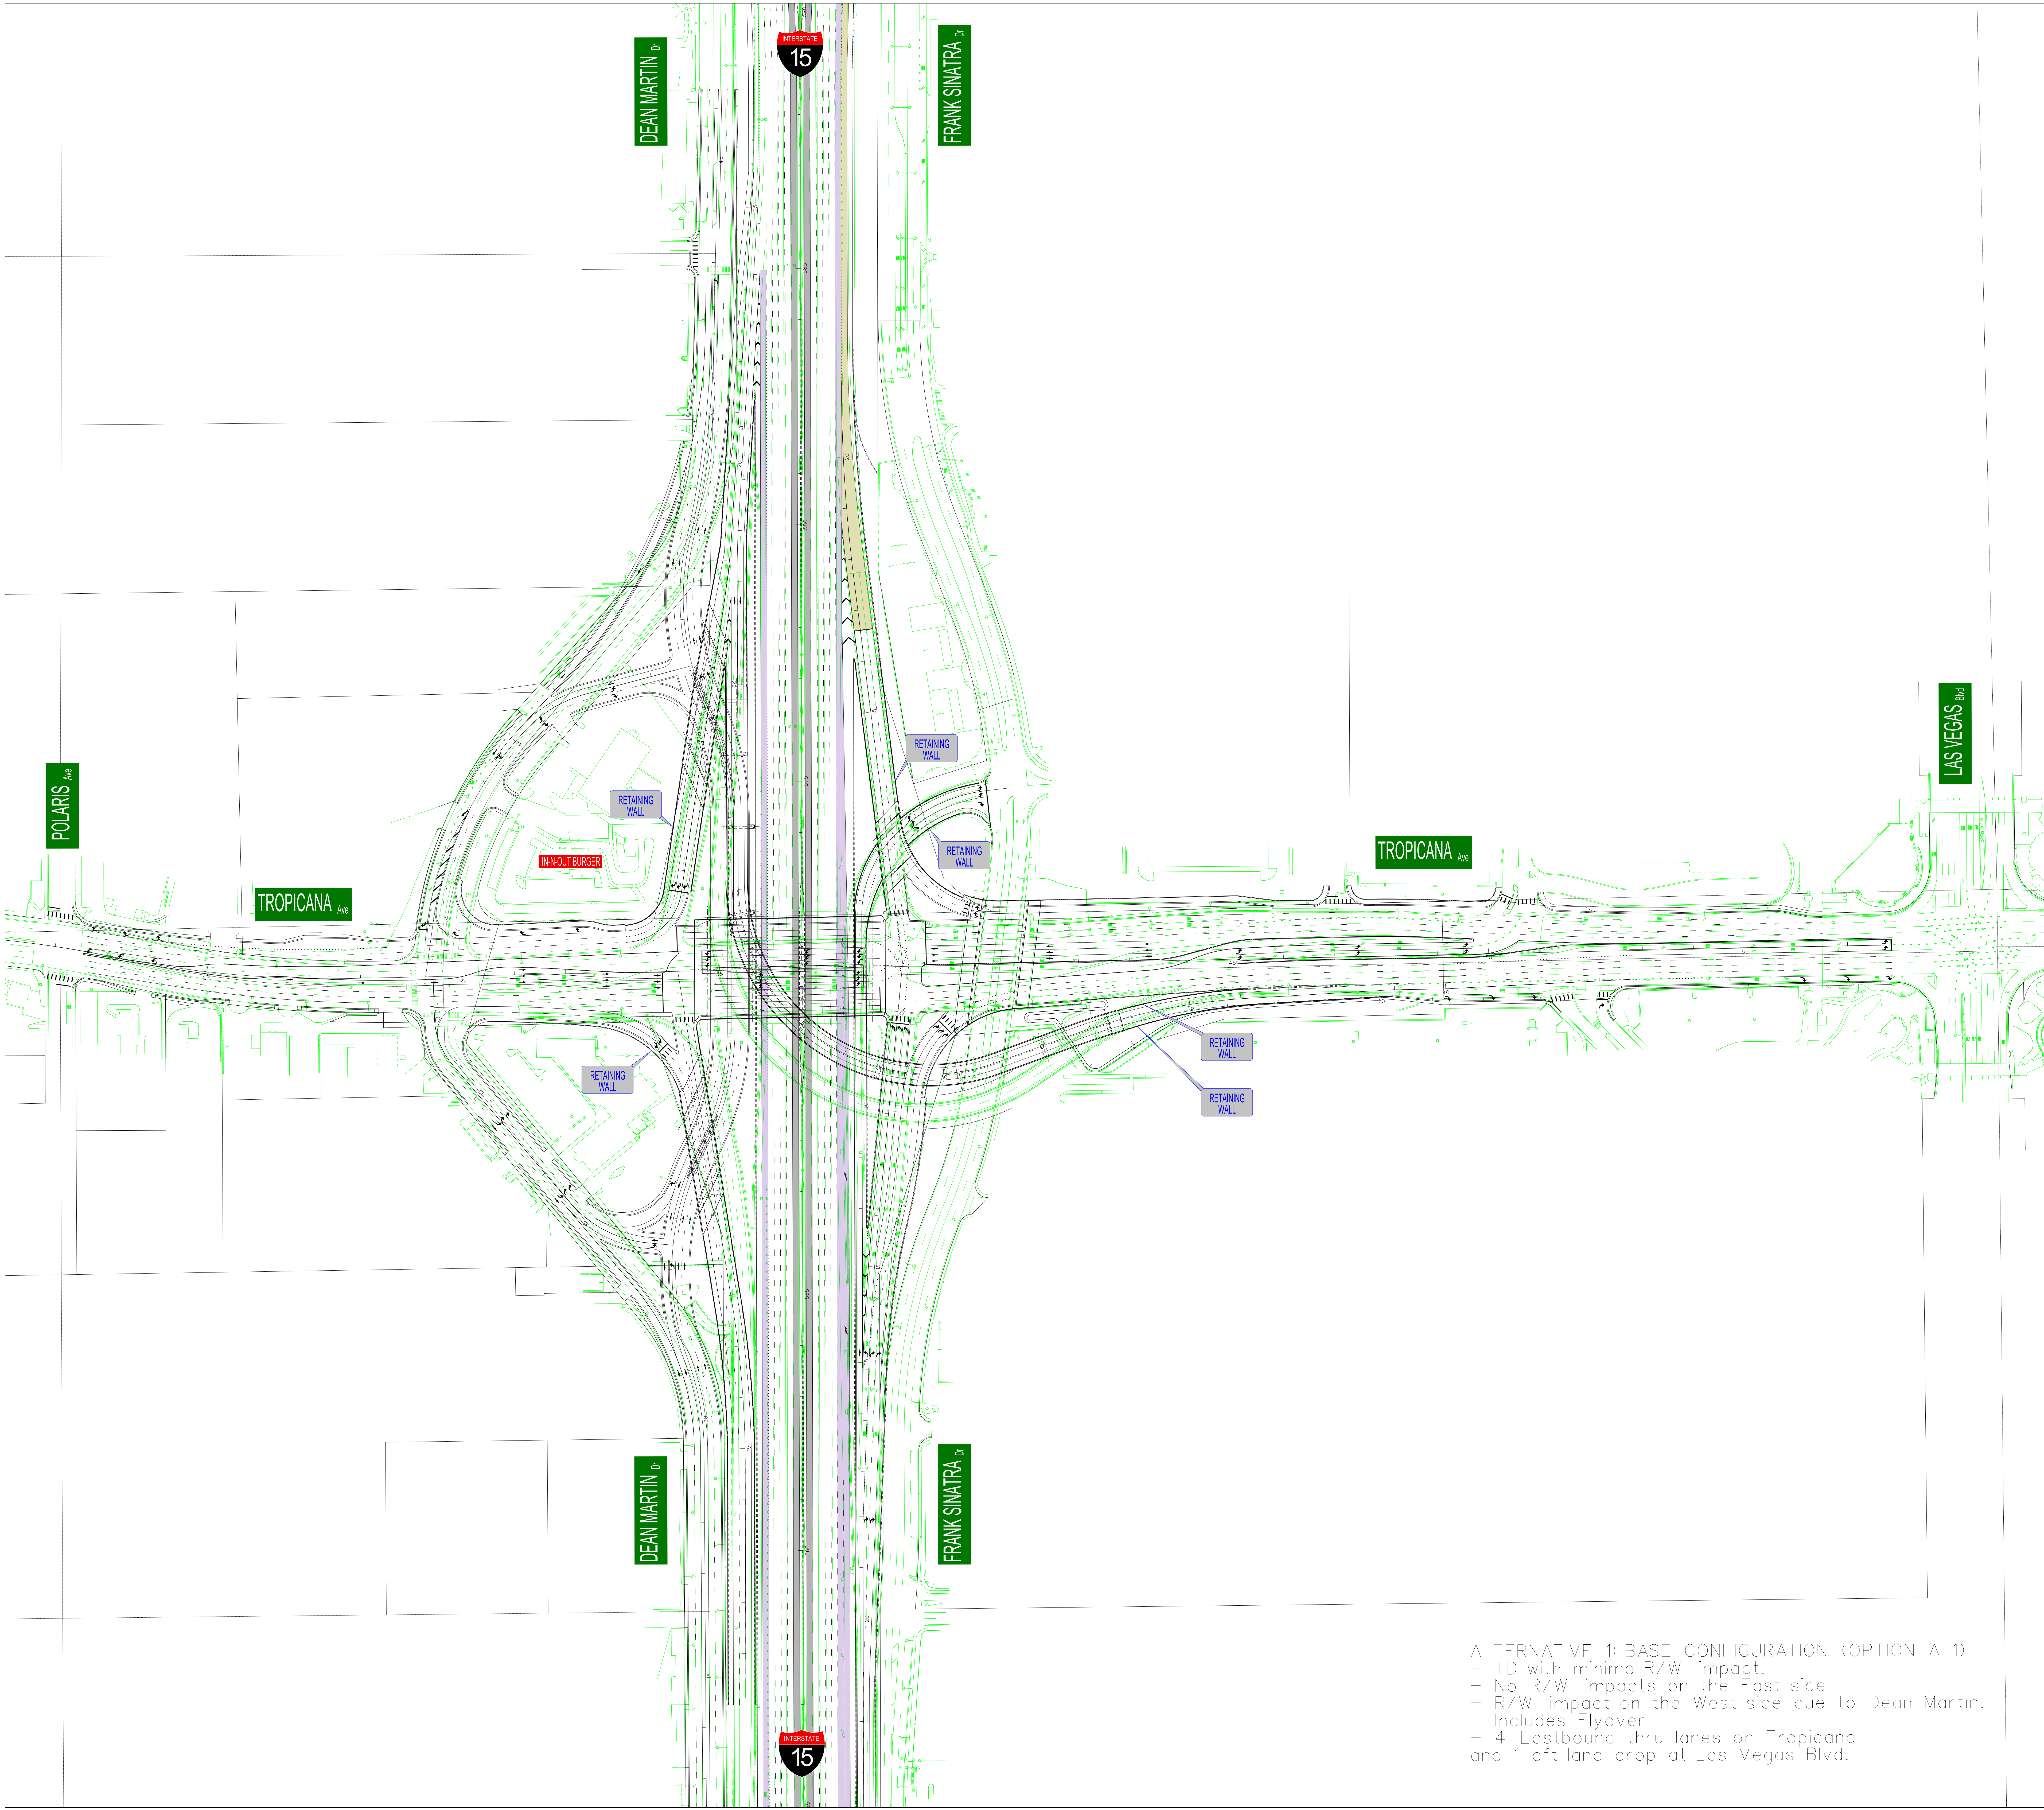

ALTERNATIVE 1: BASE CONFIGURATION (OPTION A-1)
- TDI with minimal R/W impact.
- No R/W impacts on the East side
- R/W impact on the West side due to Dean Martin.
- Includes Flyover
- 4 Eastbound thru lanes on Tropicana
and 1 left lane drop at Las Vegas Blvd.

PROJECT I-15/ TROPICANA INTERCHANGE EXHIBIT ALTERNATIVE 1