
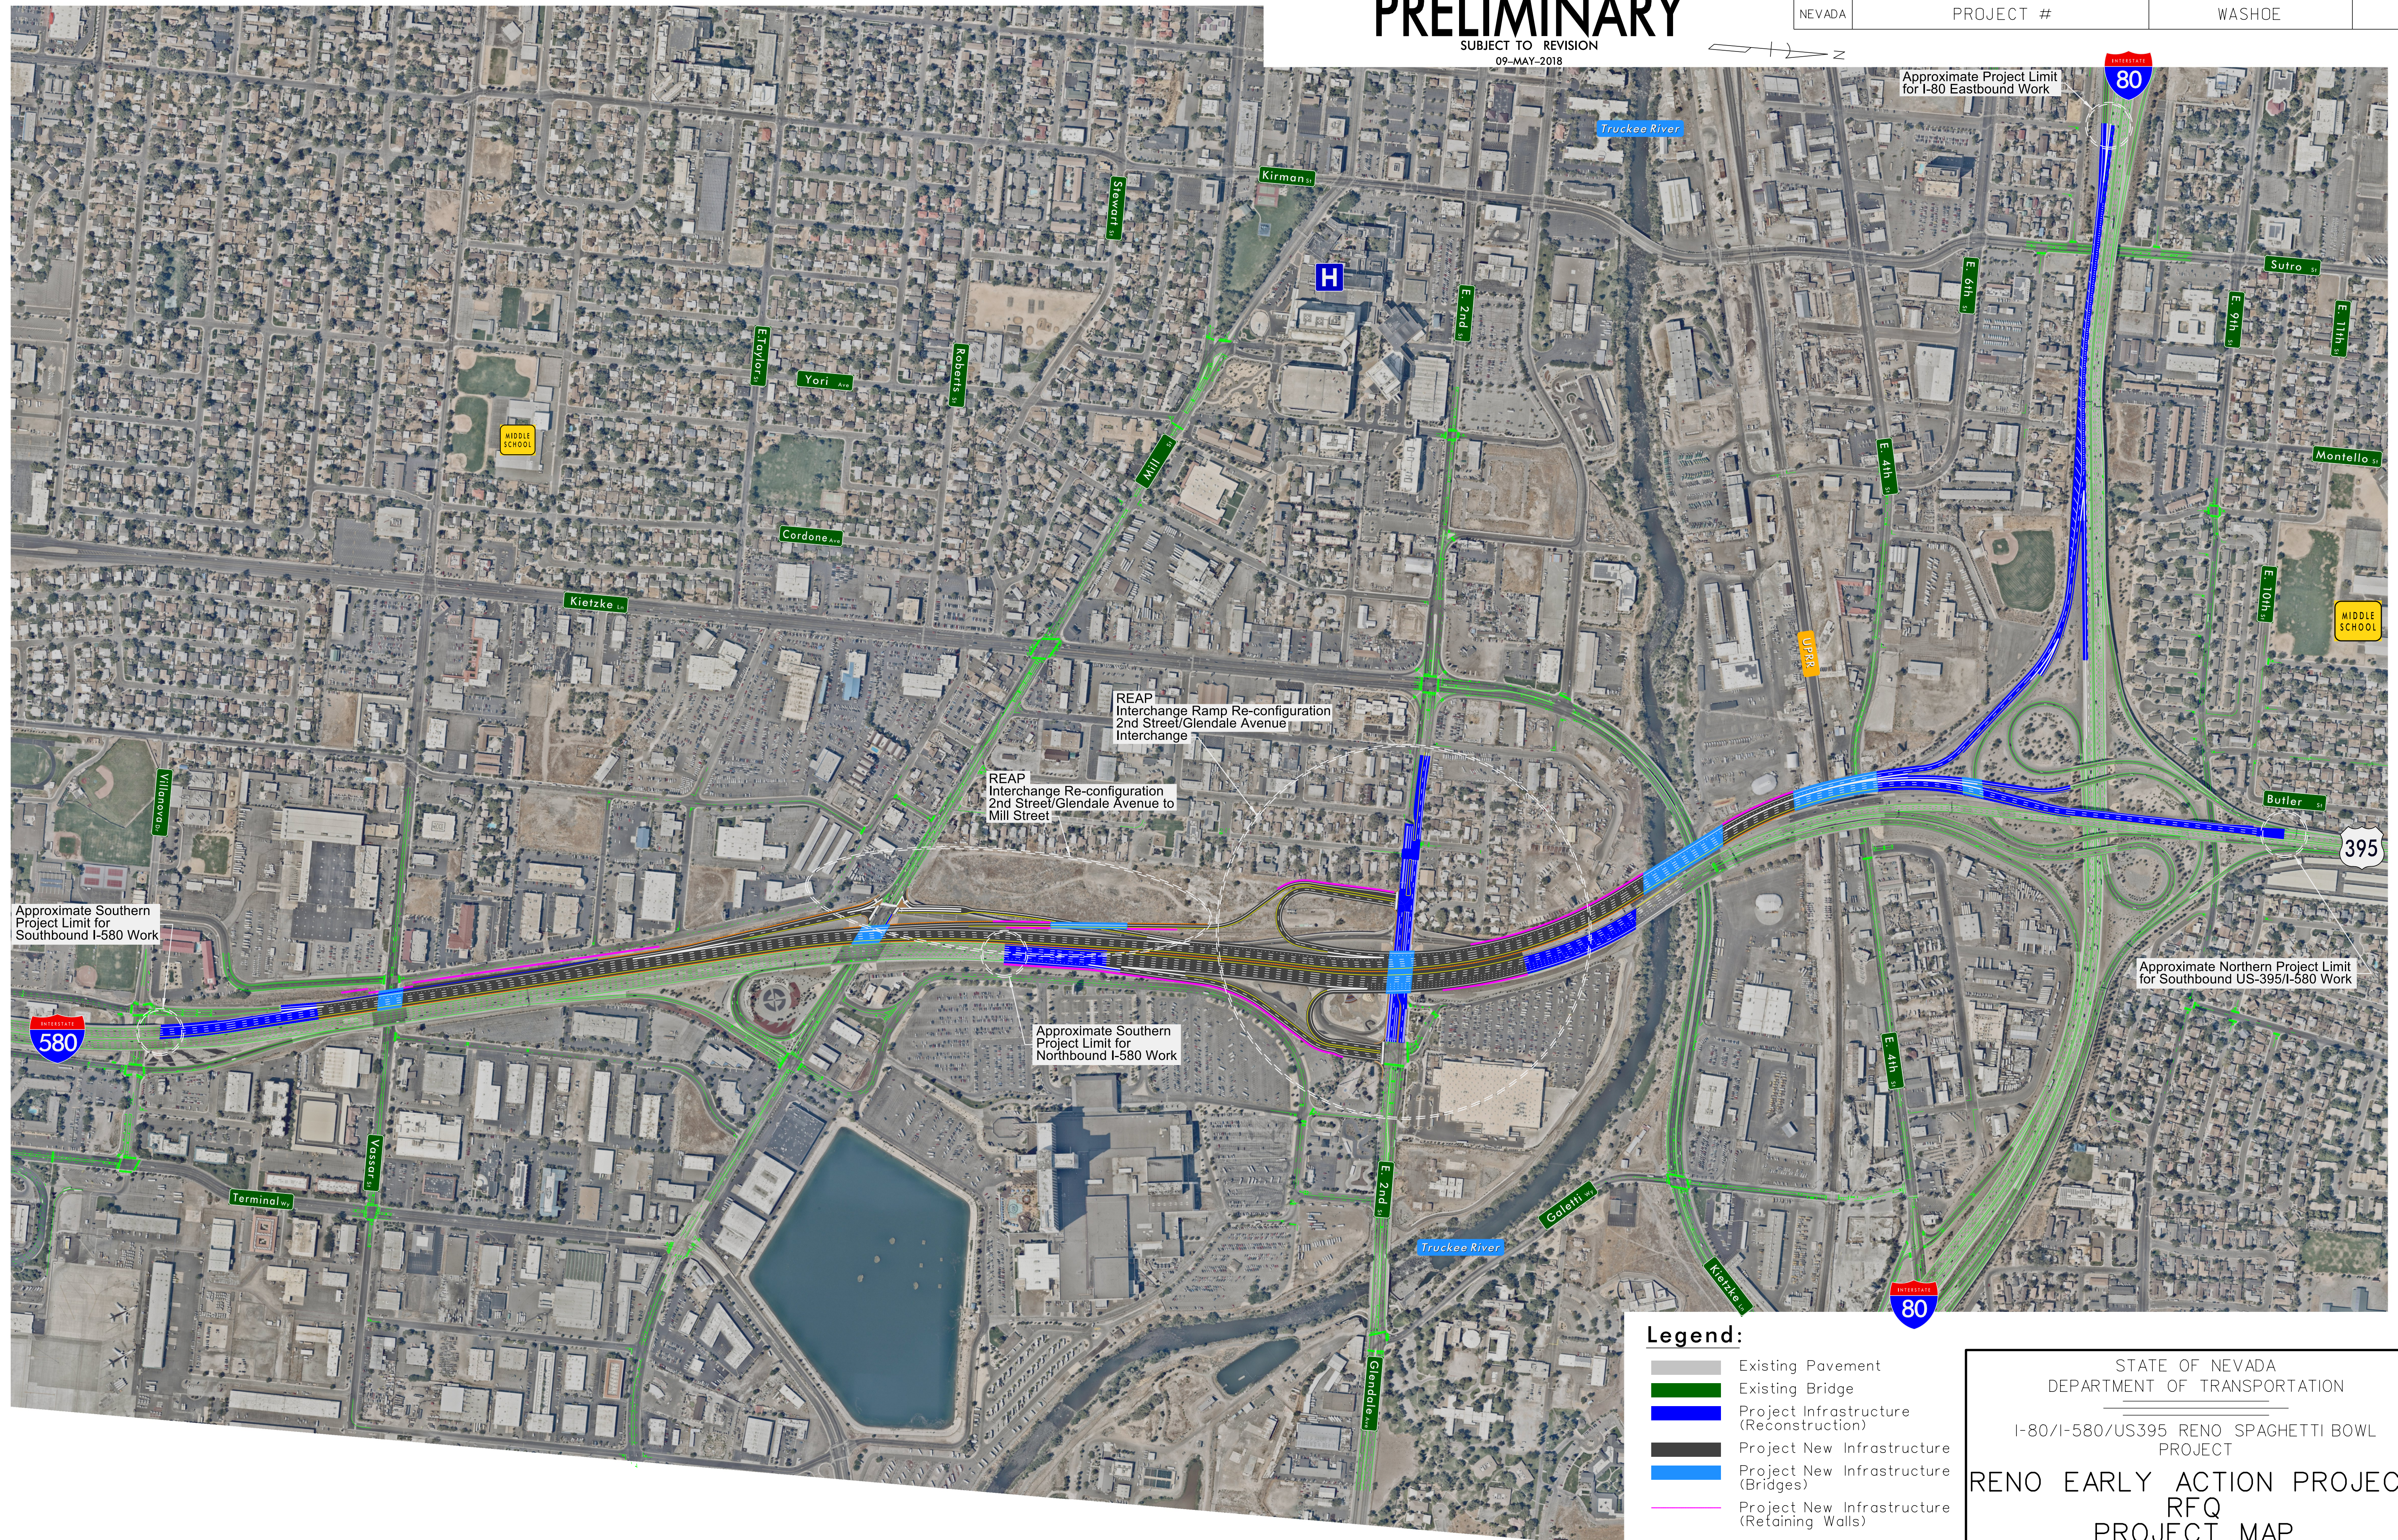


# PRELIMINARY

SUBJECT TO REVISION  
09-MAY-2018

STATE	PROJECT NO.	COUNTY	SHEET NO.
NEVADA	PROJECT #	WASHOE	

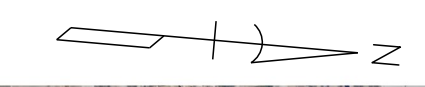

Approximate Southern Project Limit for Southbound I-580 Work

REAP Interchange Ramp Re-configuration 2nd Street/Glendale Avenue Interchange

REAP Interchange Re-configuration 2nd Street/Glendale Avenue to Mill Street

Approximate Southern Project Limit for Northbound I-580 Work

Approximate Project Limit for I-80 Eastbound Work

Approximate Northern Project Limit for Southbound US-395/I-580 Work

### Legend:

- Existing Pavement
- Existing Bridge
- Project Infrastructure (Reconstruction)
- Project New Infrastructure
- Project New Infrastructure (Bridges)
- Project New Infrastructure (Retaining Walls)

STATE OF NEVADA  
DEPARTMENT OF TRANSPORTATION

I-80/I-580/US395 RENO SPAGHETTI BOWL PROJECT

**RENO EARLY ACTION PROJECT**  
RFQ  
PROJECT MAP