



SDATES
 \$TIMES
 \$FILEL\$...NDOT\1-515 Corridor\Technical\NDOTProject\Number\Task Order 4\Const Sheet 01.dgn
 \$FILEL\$

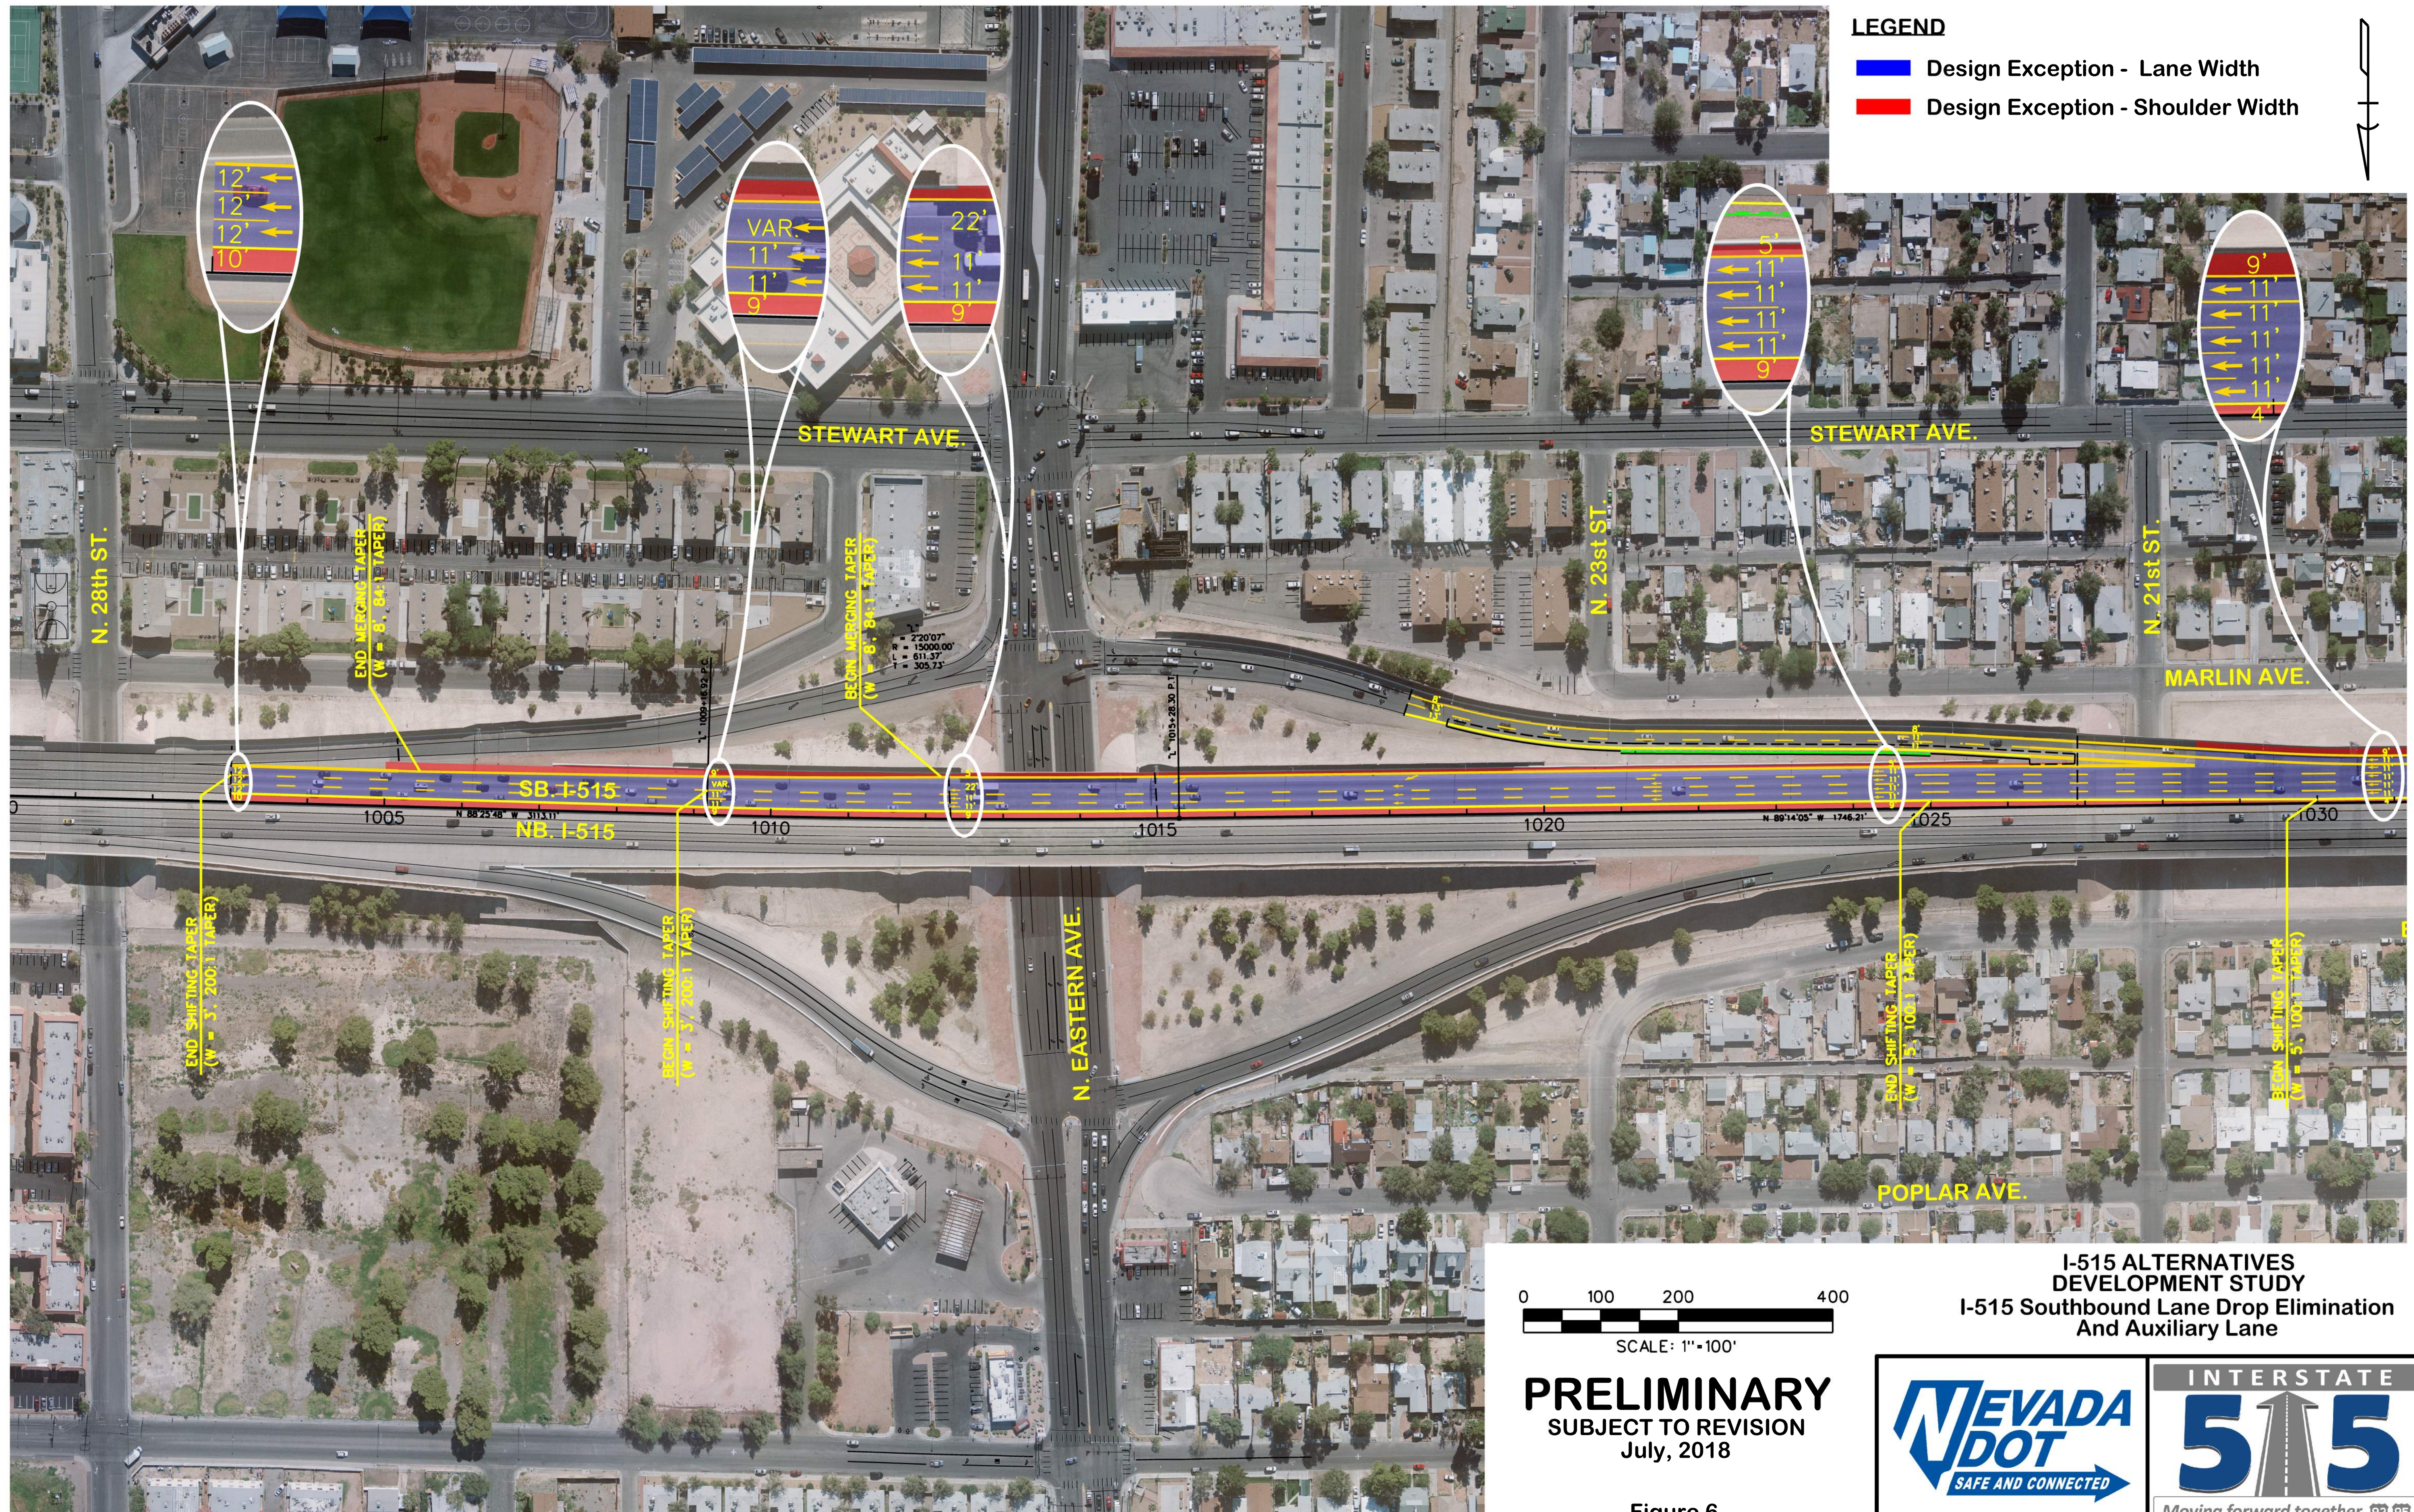

LEGEND
█ Design Exception - Lane Width
█ Design Exception - Shoulder Width

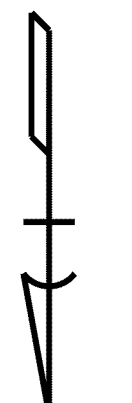


PRELIMINARY
 SUBJECT TO REVISION
 July, 2018

Figure 6

**I-515 ALTERNATIVES
 DEVELOPMENT STUDY**
 I-515 Southbound Lane Drop Elimination
 And Auxiliary Lane




SDATES
\$TIMES
\$FILEL\$... \NDOT\I-515 Corridor\Technical\NDOT\ProjectNumber\Sheets\Task Order 4\Const Sheet 02.dgn

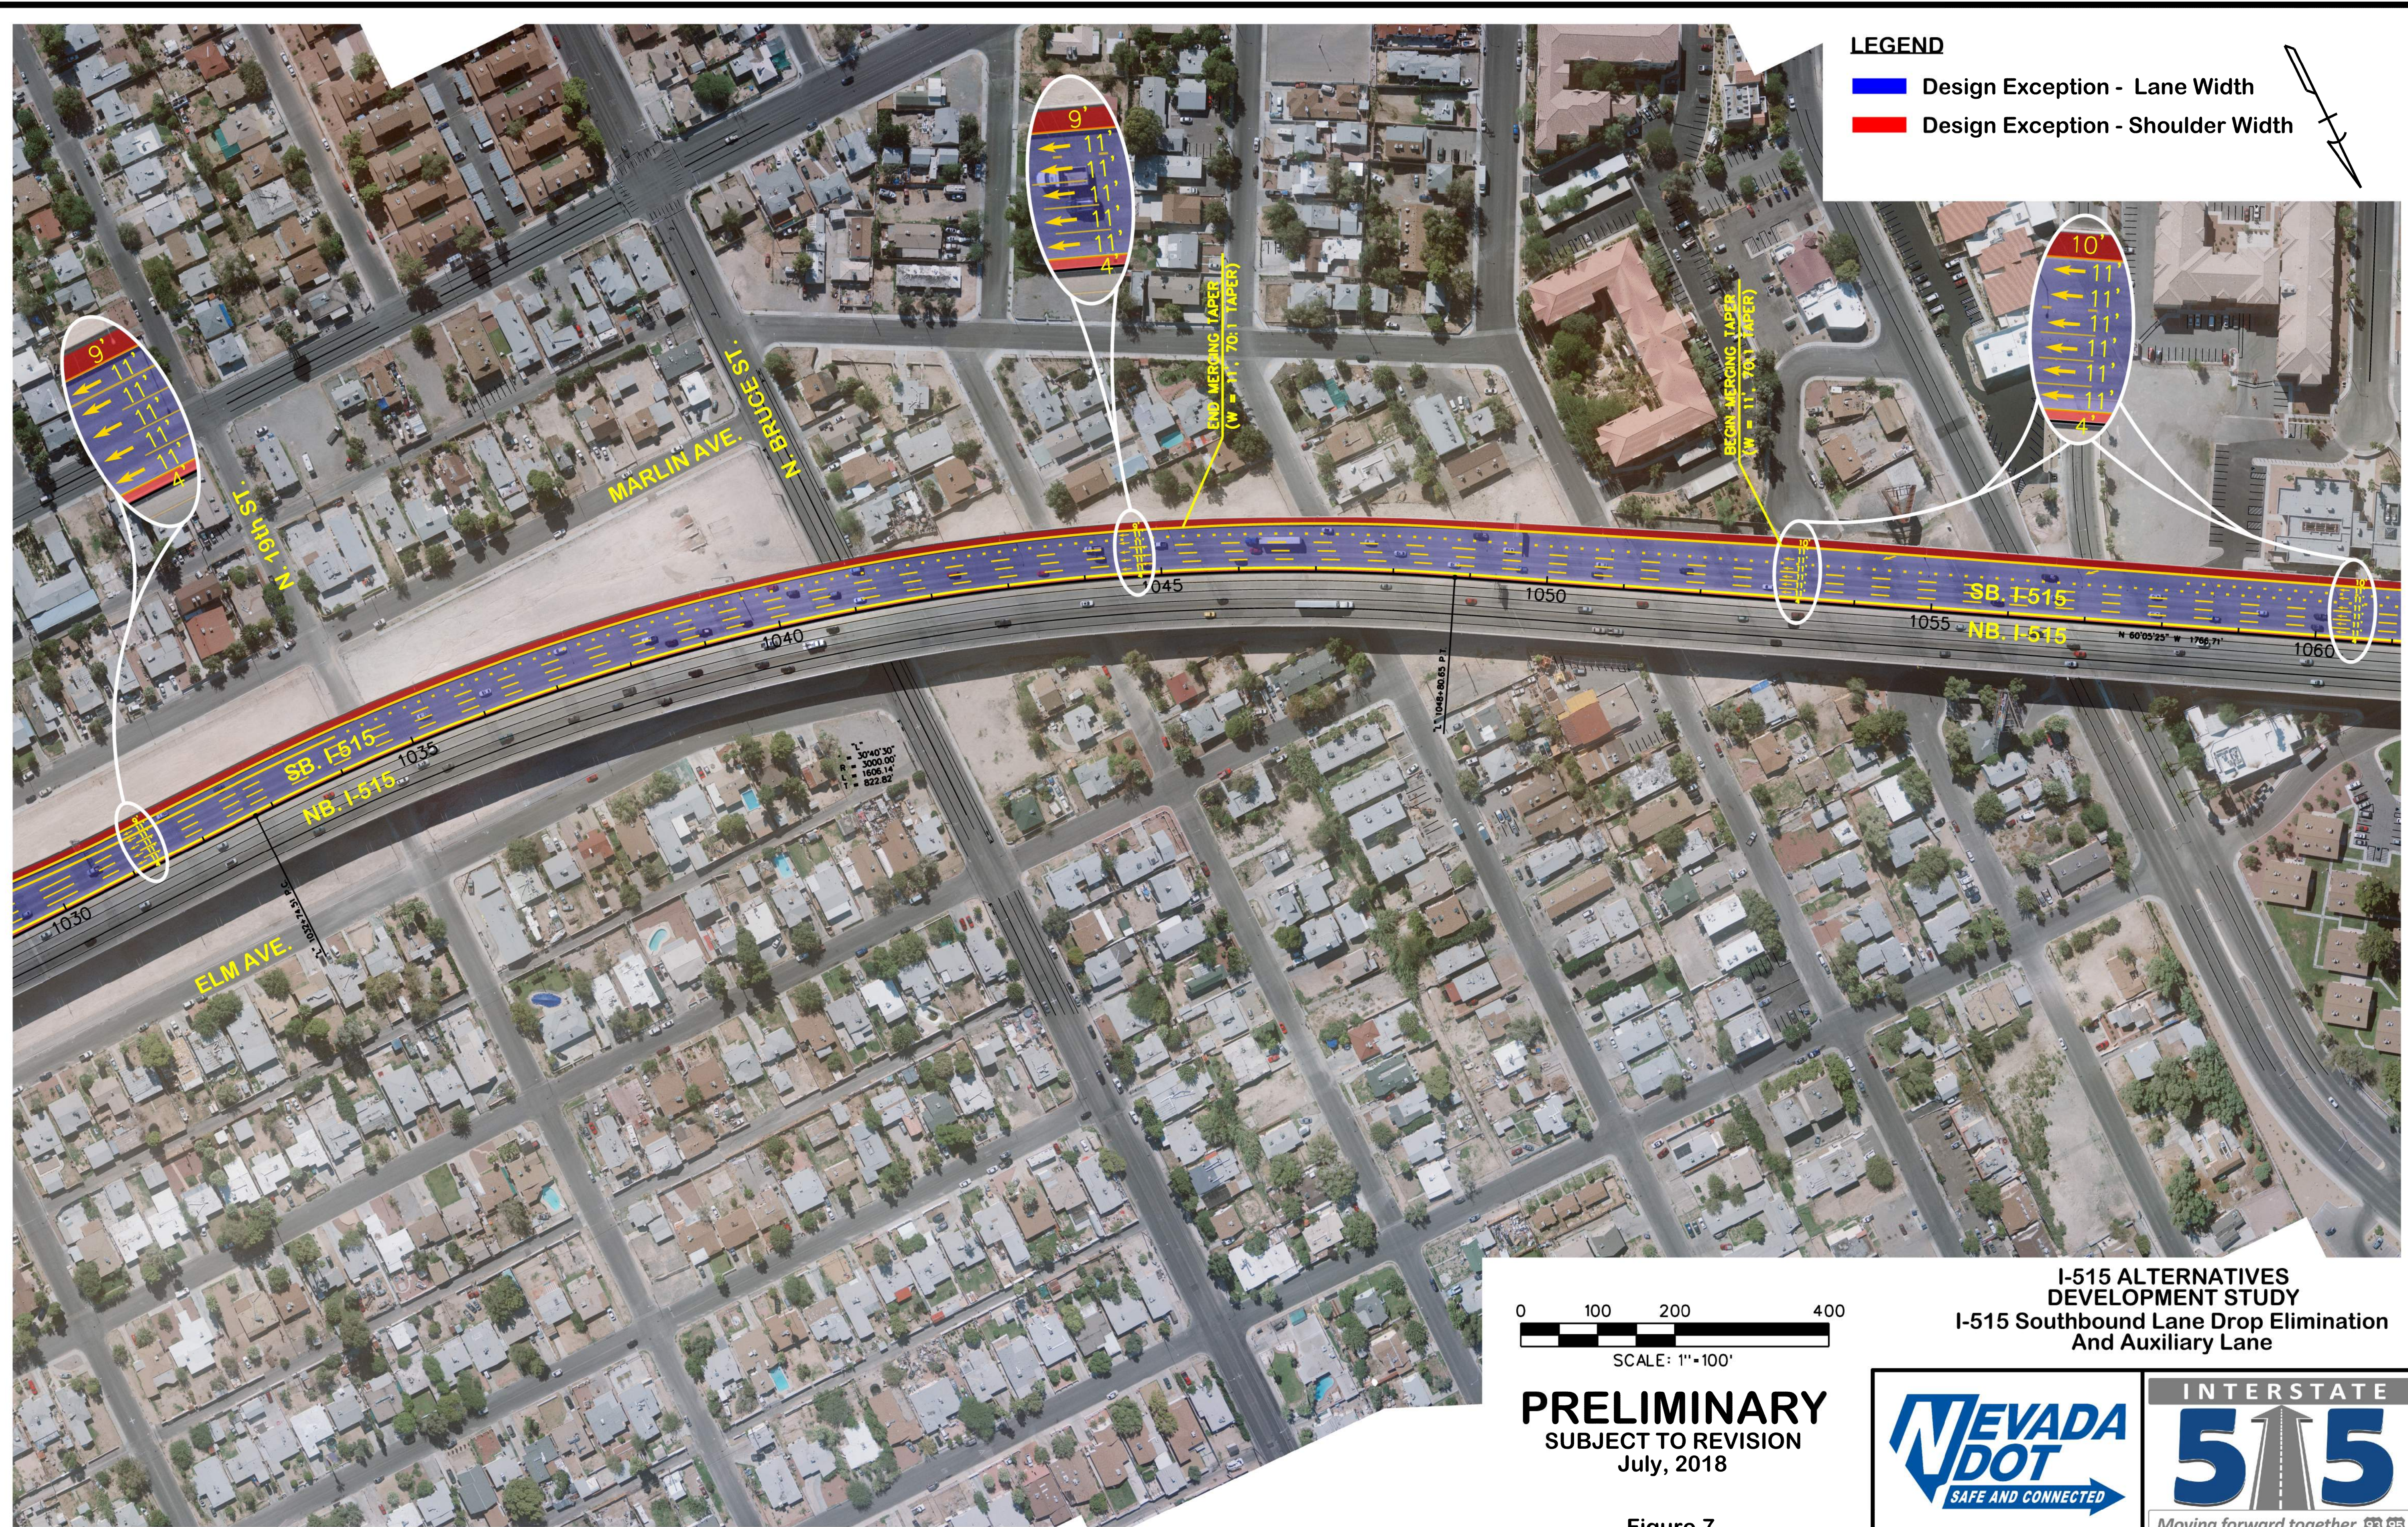

LEGEND

- █ Design Exception - Lane Width
- █ Design Exception - Shoulder Width

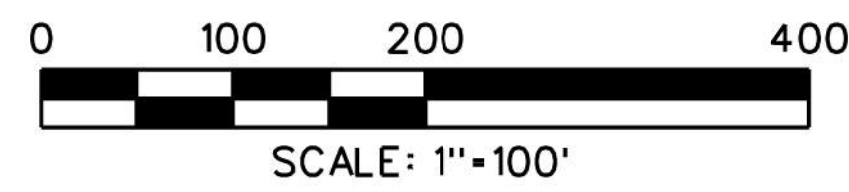


PRELIMINARY
SUBJECT TO REVISION
July, 2018

Figure 7

**I-515 ALTERNATIVES
DEVELOPMENT STUDY**
I-515 Southbound Lane Drop Elimination
And Auxiliary Lane




SDATES
STIMES
\$FILEL\$... \NDOT\I-515 Corridor\Technical\NDOTProjectNumber\Sheets\Task Order 4\Const Sheet 03.dgn

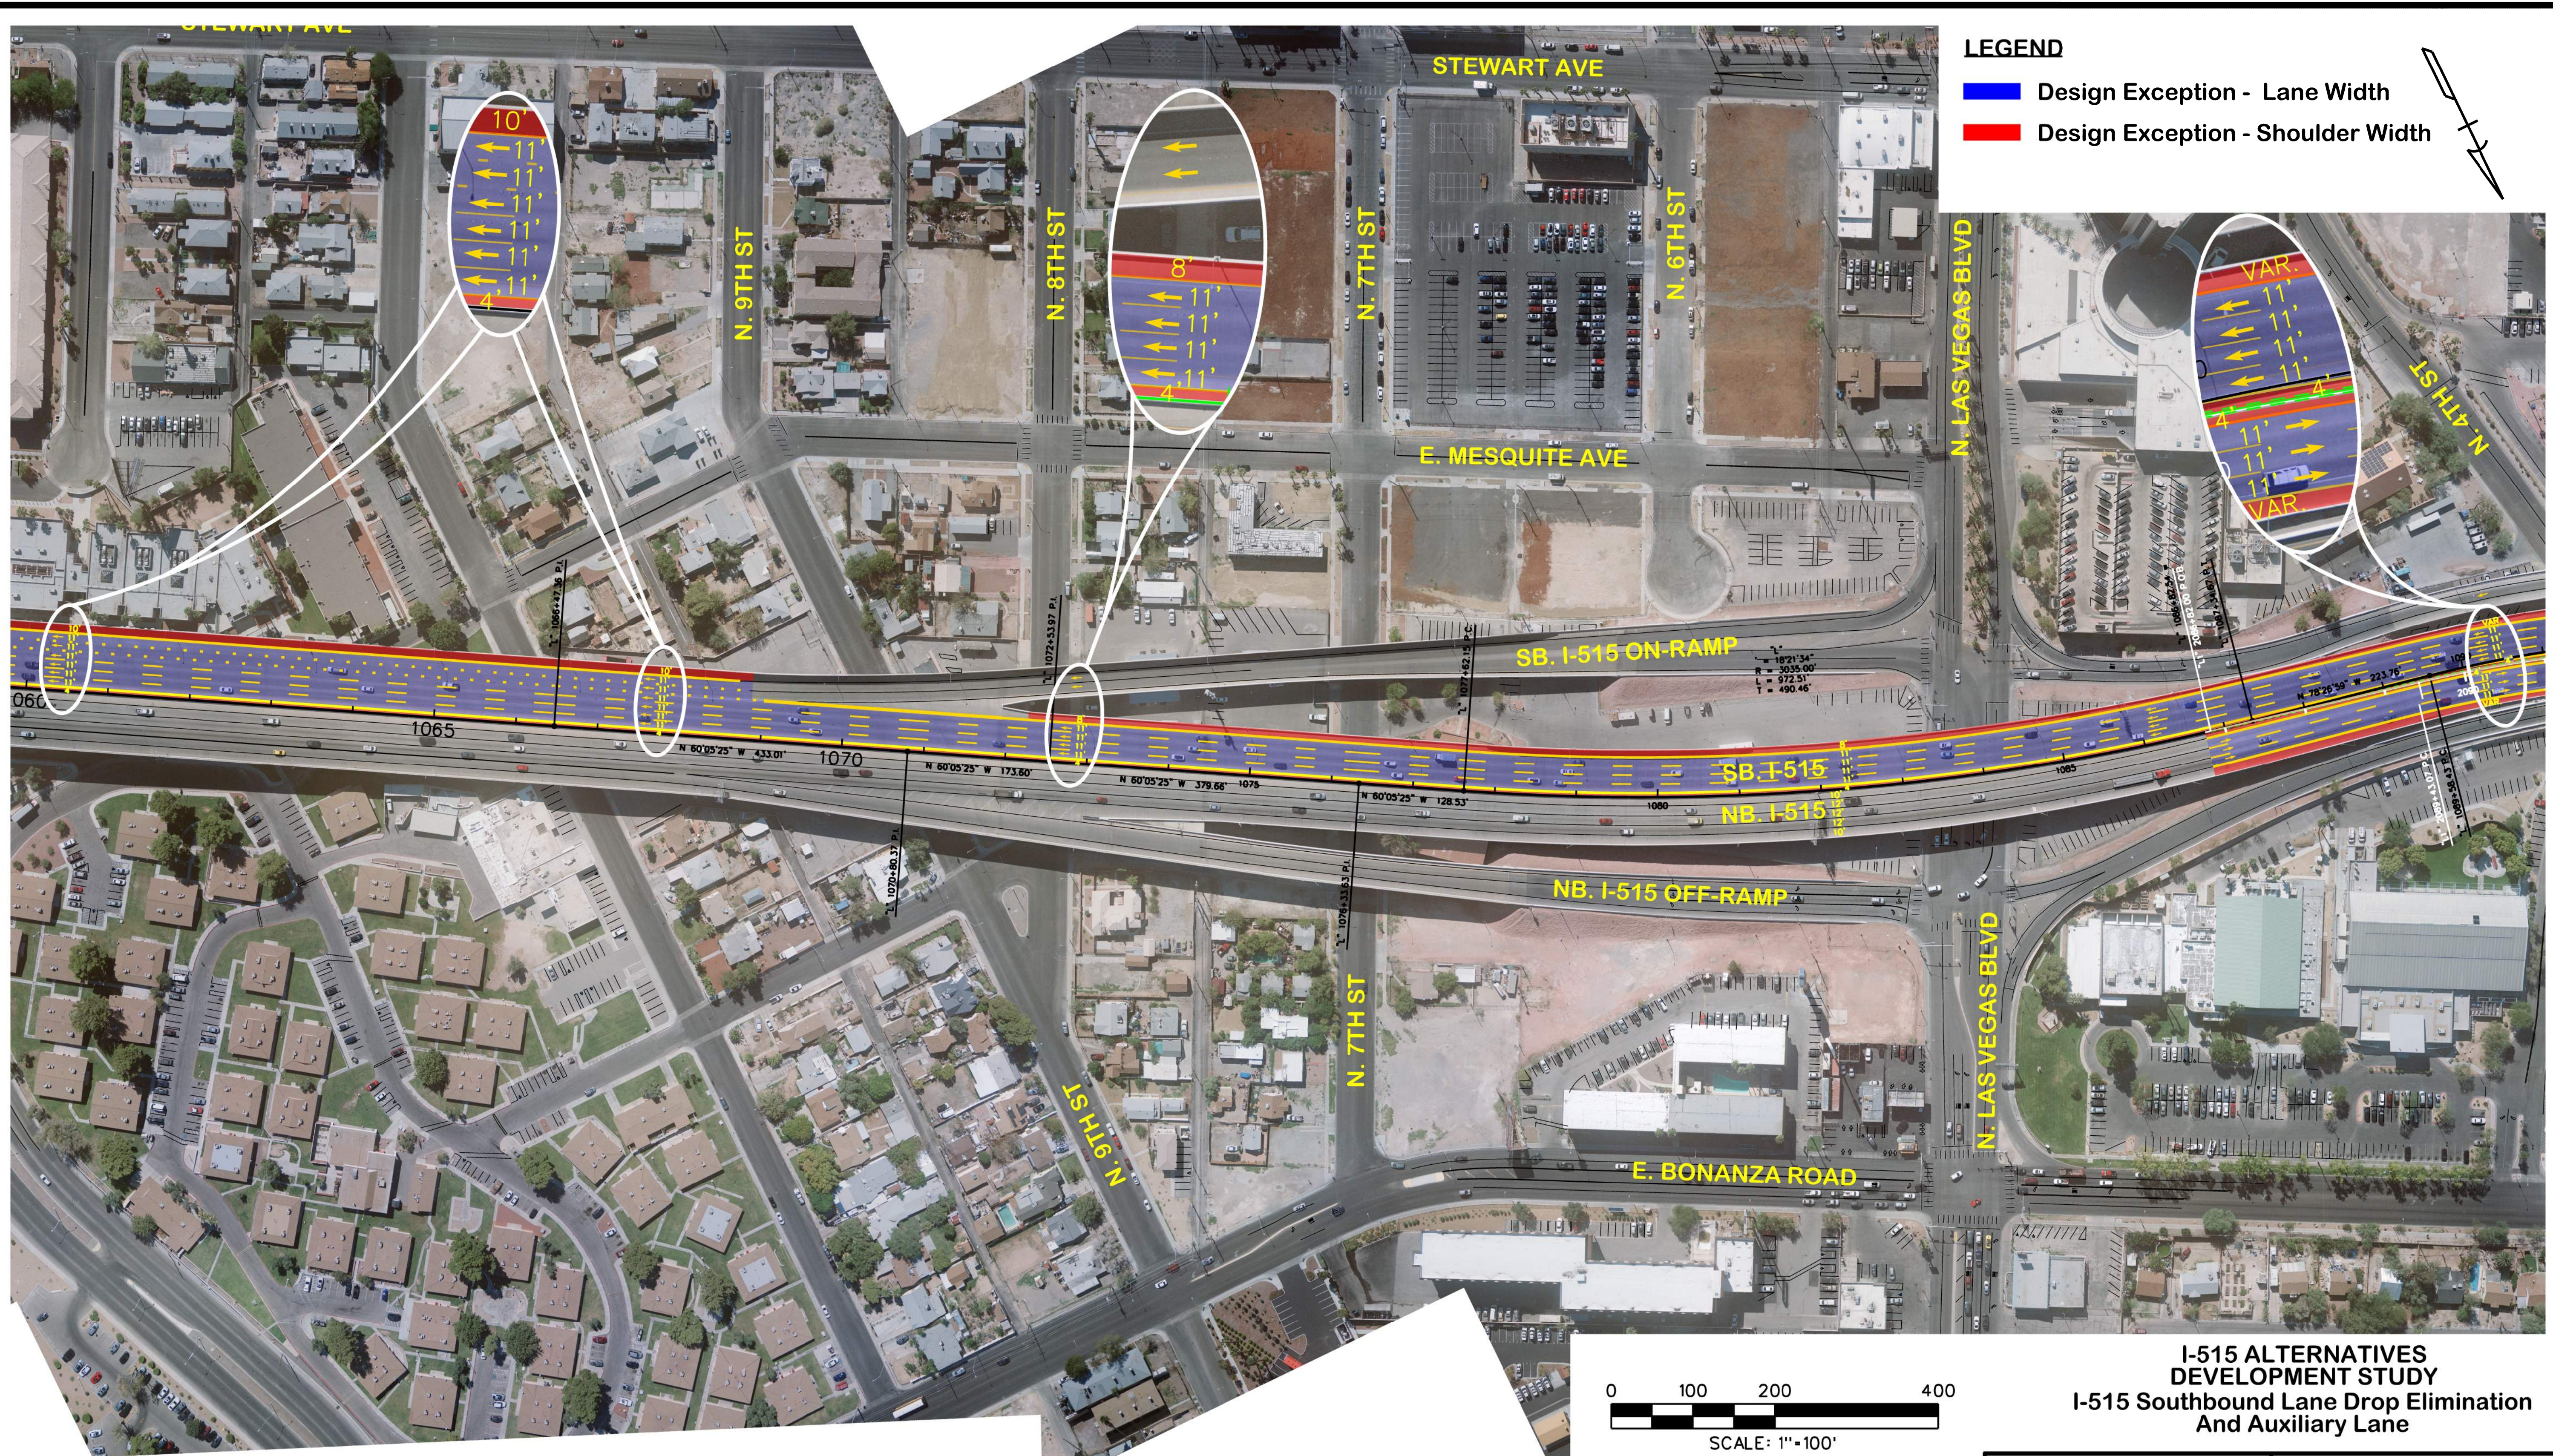

LEGEND

- █ Design Exception - Lane Width
- █ Design Exception - Shoulder Width

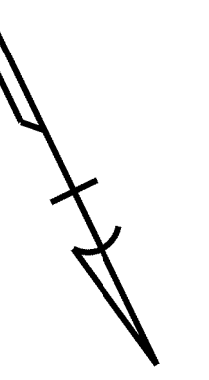


PRELIMINARY
SUBJECT TO REVISION
July, 2018

Figure 8


**I-515 ALTERNATIVES
DEVELOPMENT STUDY**
I-515 Southbound Lane Drop Elimination
And Auxiliary Lane



SDATES
 \$TIMES
 \$FILELS \$FILELS \$FILELS ..\NDOT\I-515 Corridor\Technical\NDOT\ProjectNumber\Sheets\Task Order 4\Const Sheet 04.dgn

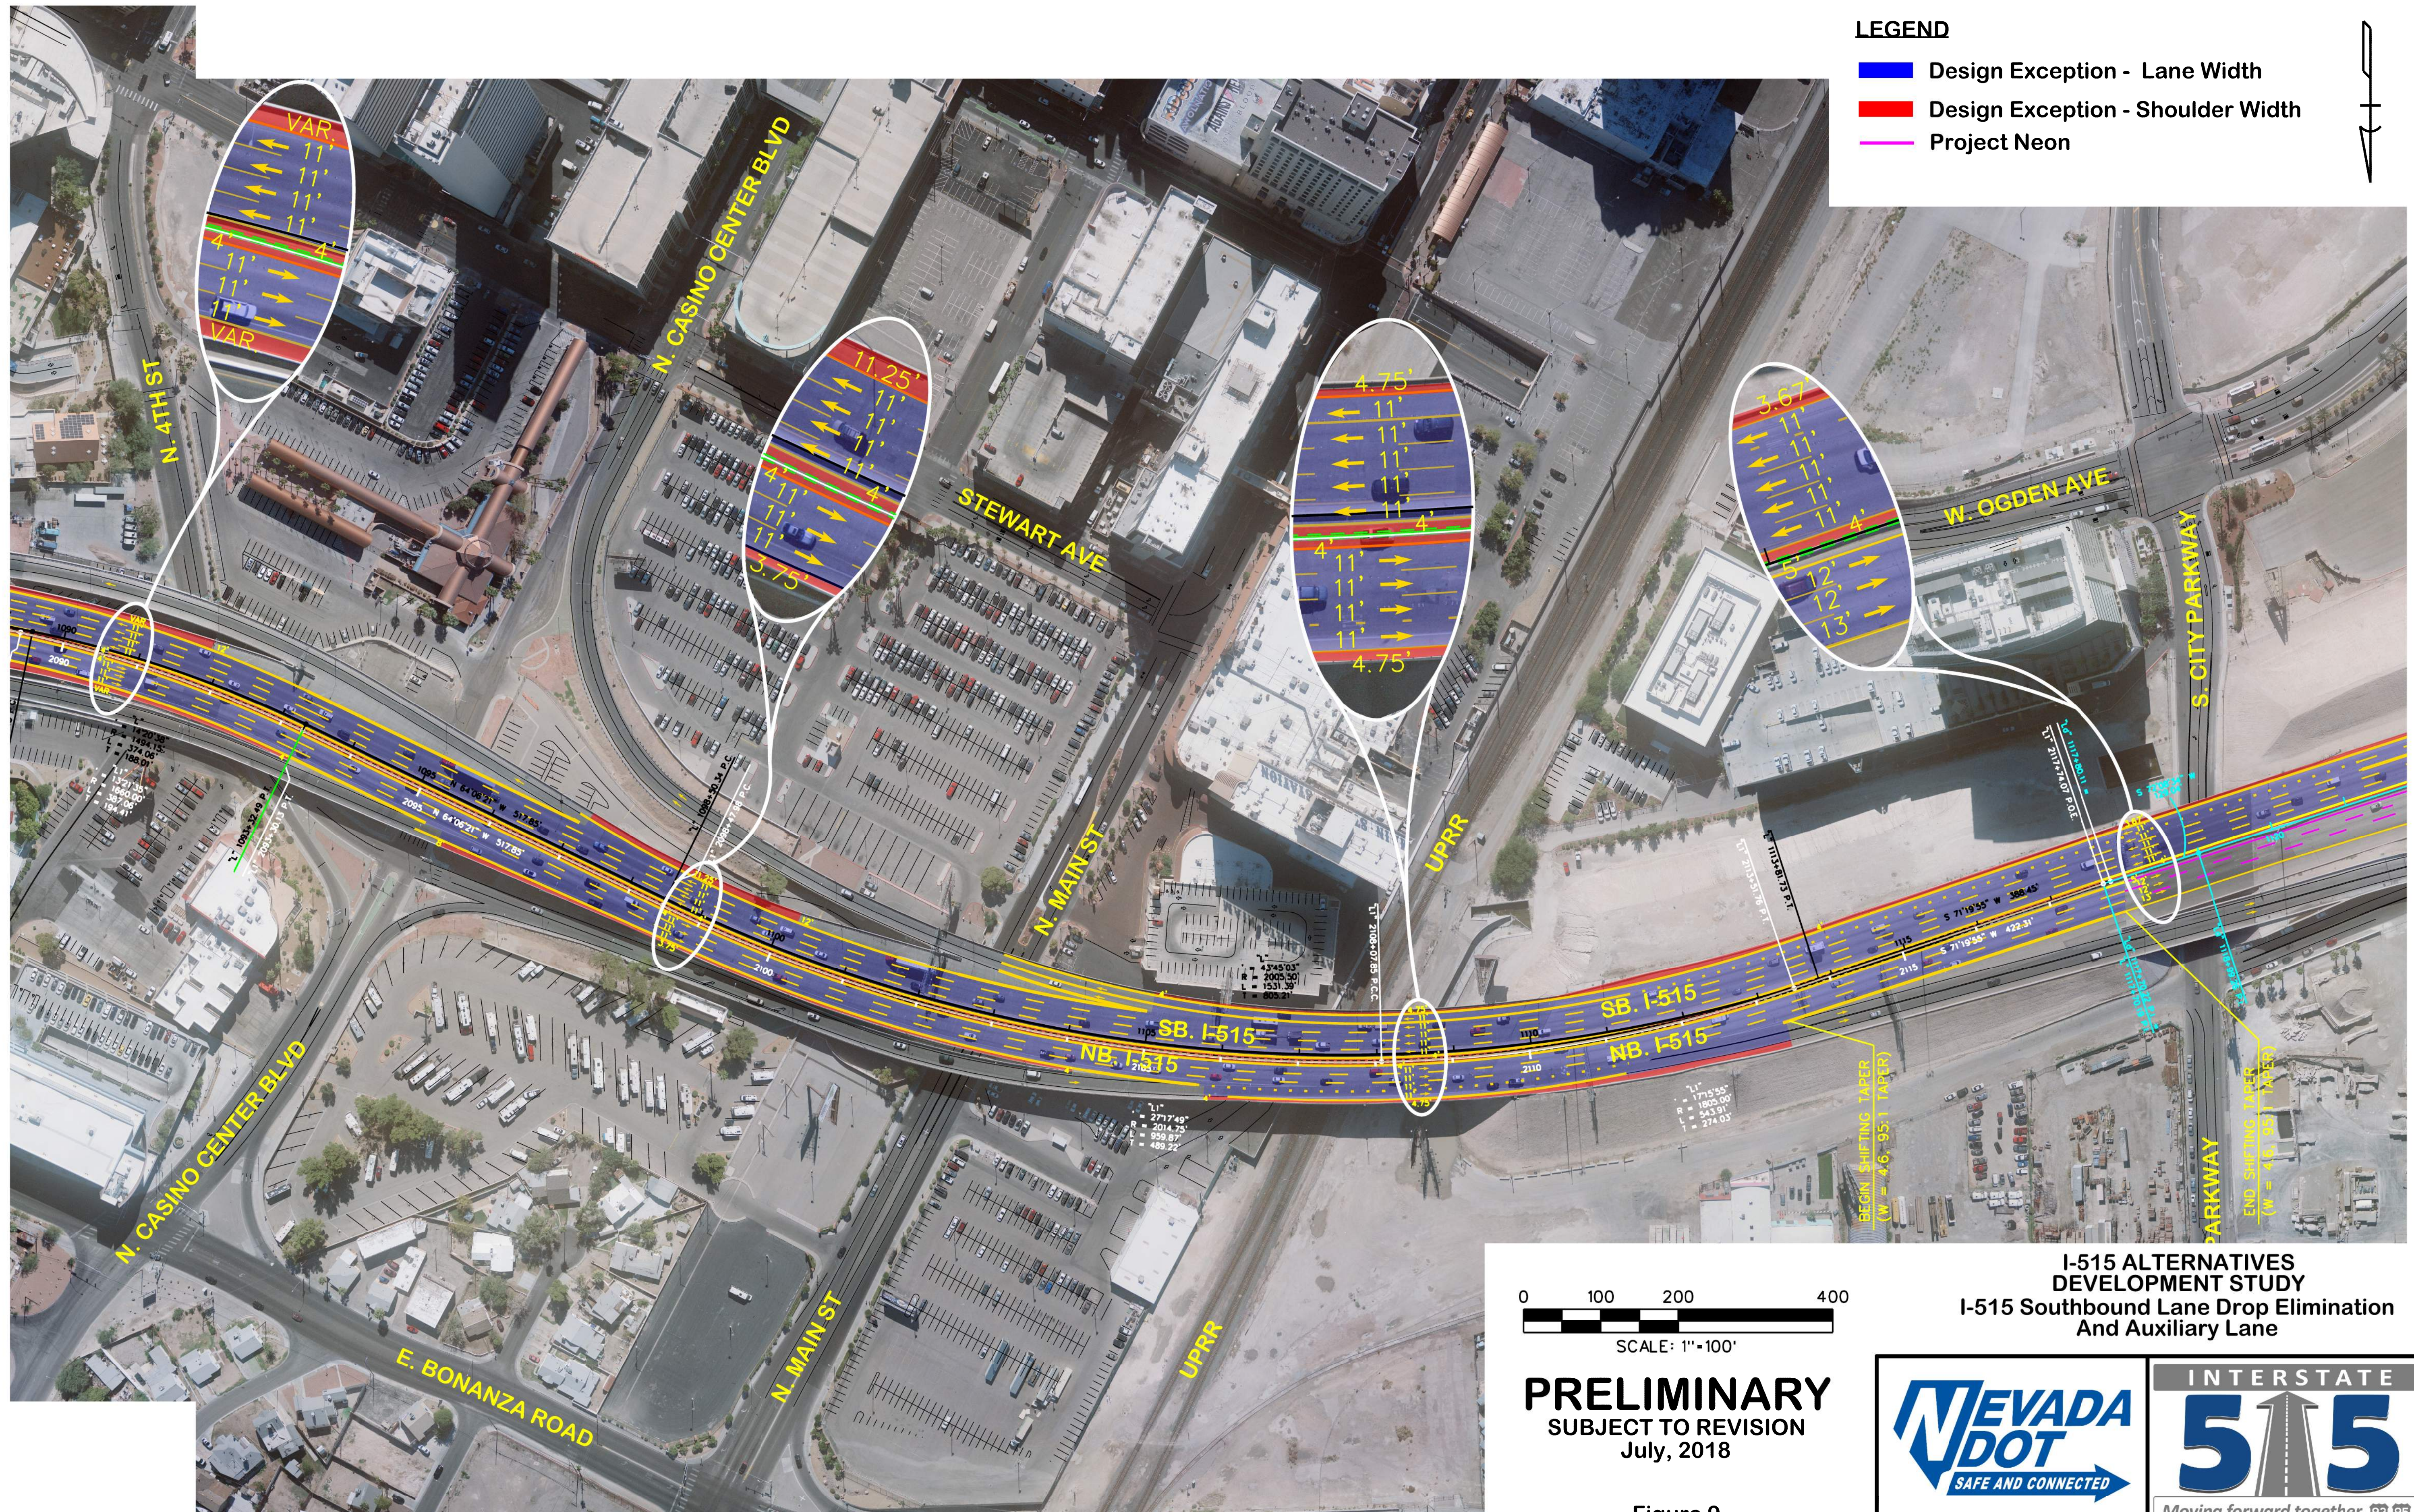

- LEGEND**
- █ Design Exception - Lane Width
 - █ Design Exception - Shoulder Width
 - █ Project Neon

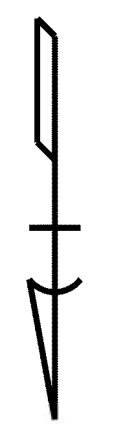


PRELIMINARY
 SUBJECT TO REVISION
 July, 2018

Figure 9

**I-515 ALTERNATIVES
 DEVELOPMENT STUDY**
 I-515 Southbound Lane Drop Elimination
 And Auxiliary Lane



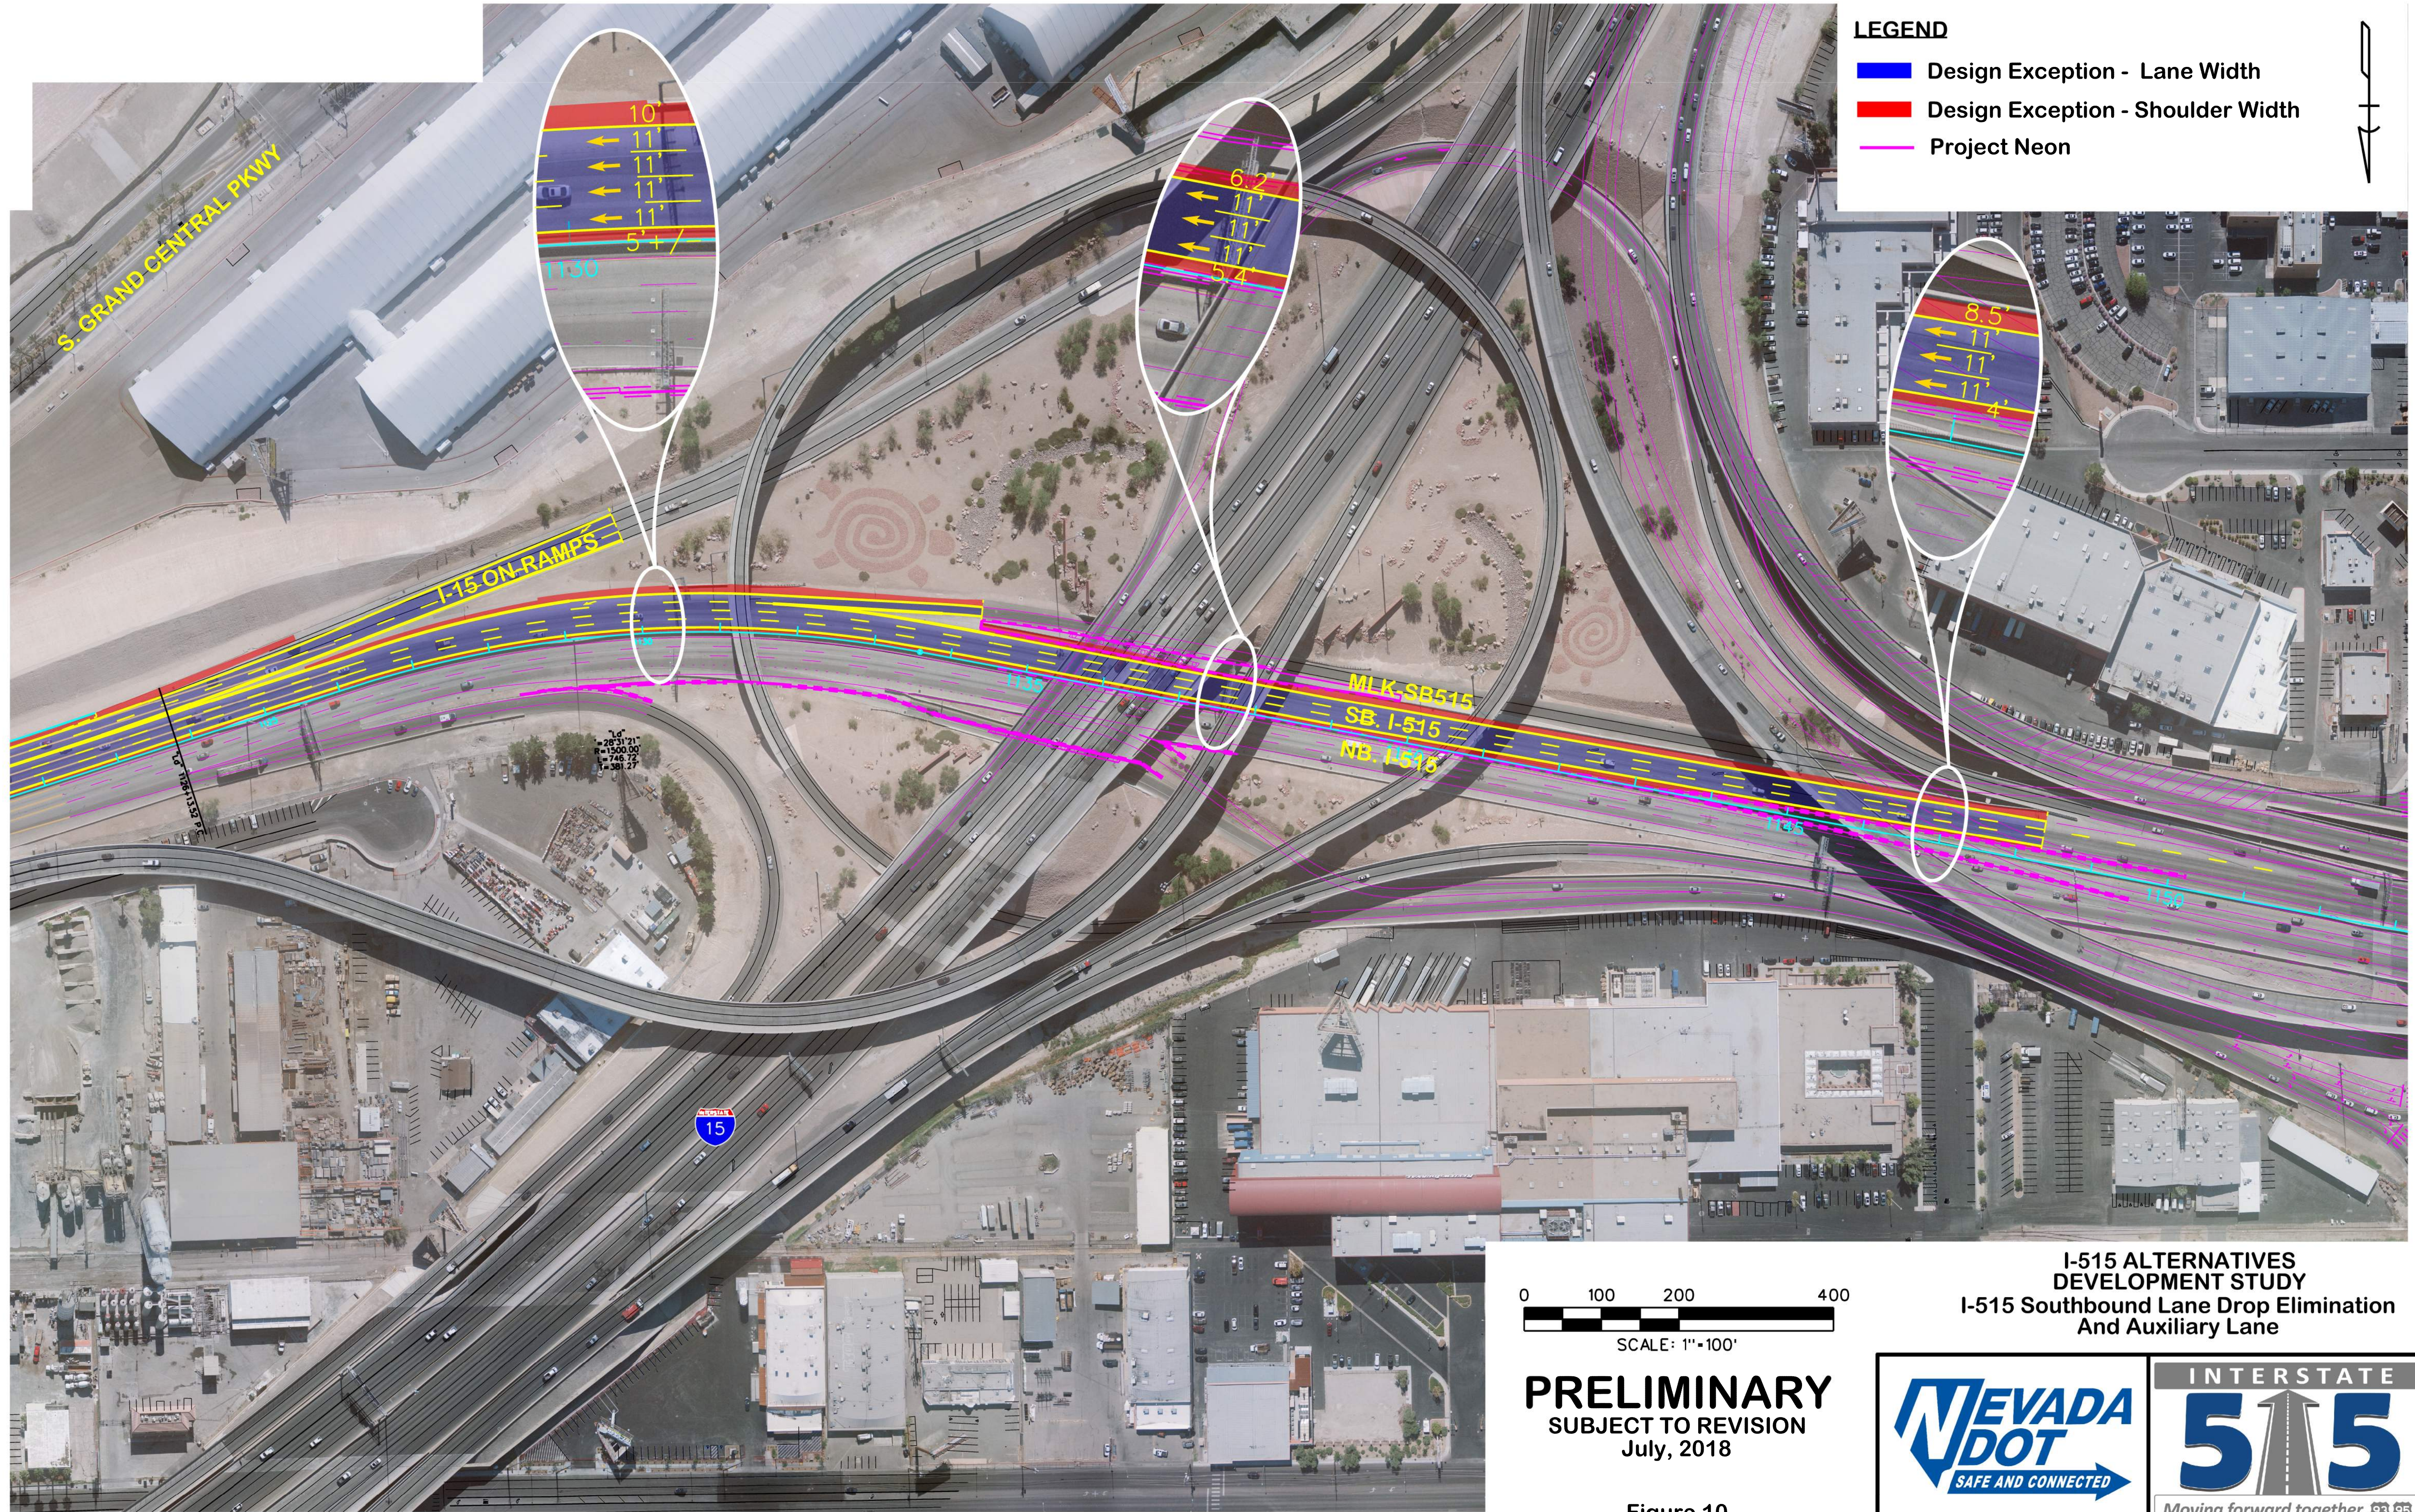

SDATES
STIMES
SFILES

Figure 10