


# W A S H O E C O U N T Y

**ANDERSONS**  
Sta. R. 204921 M.L. 39

**HUFFAKERS**  
Sta. R. 350722 M.L. 48

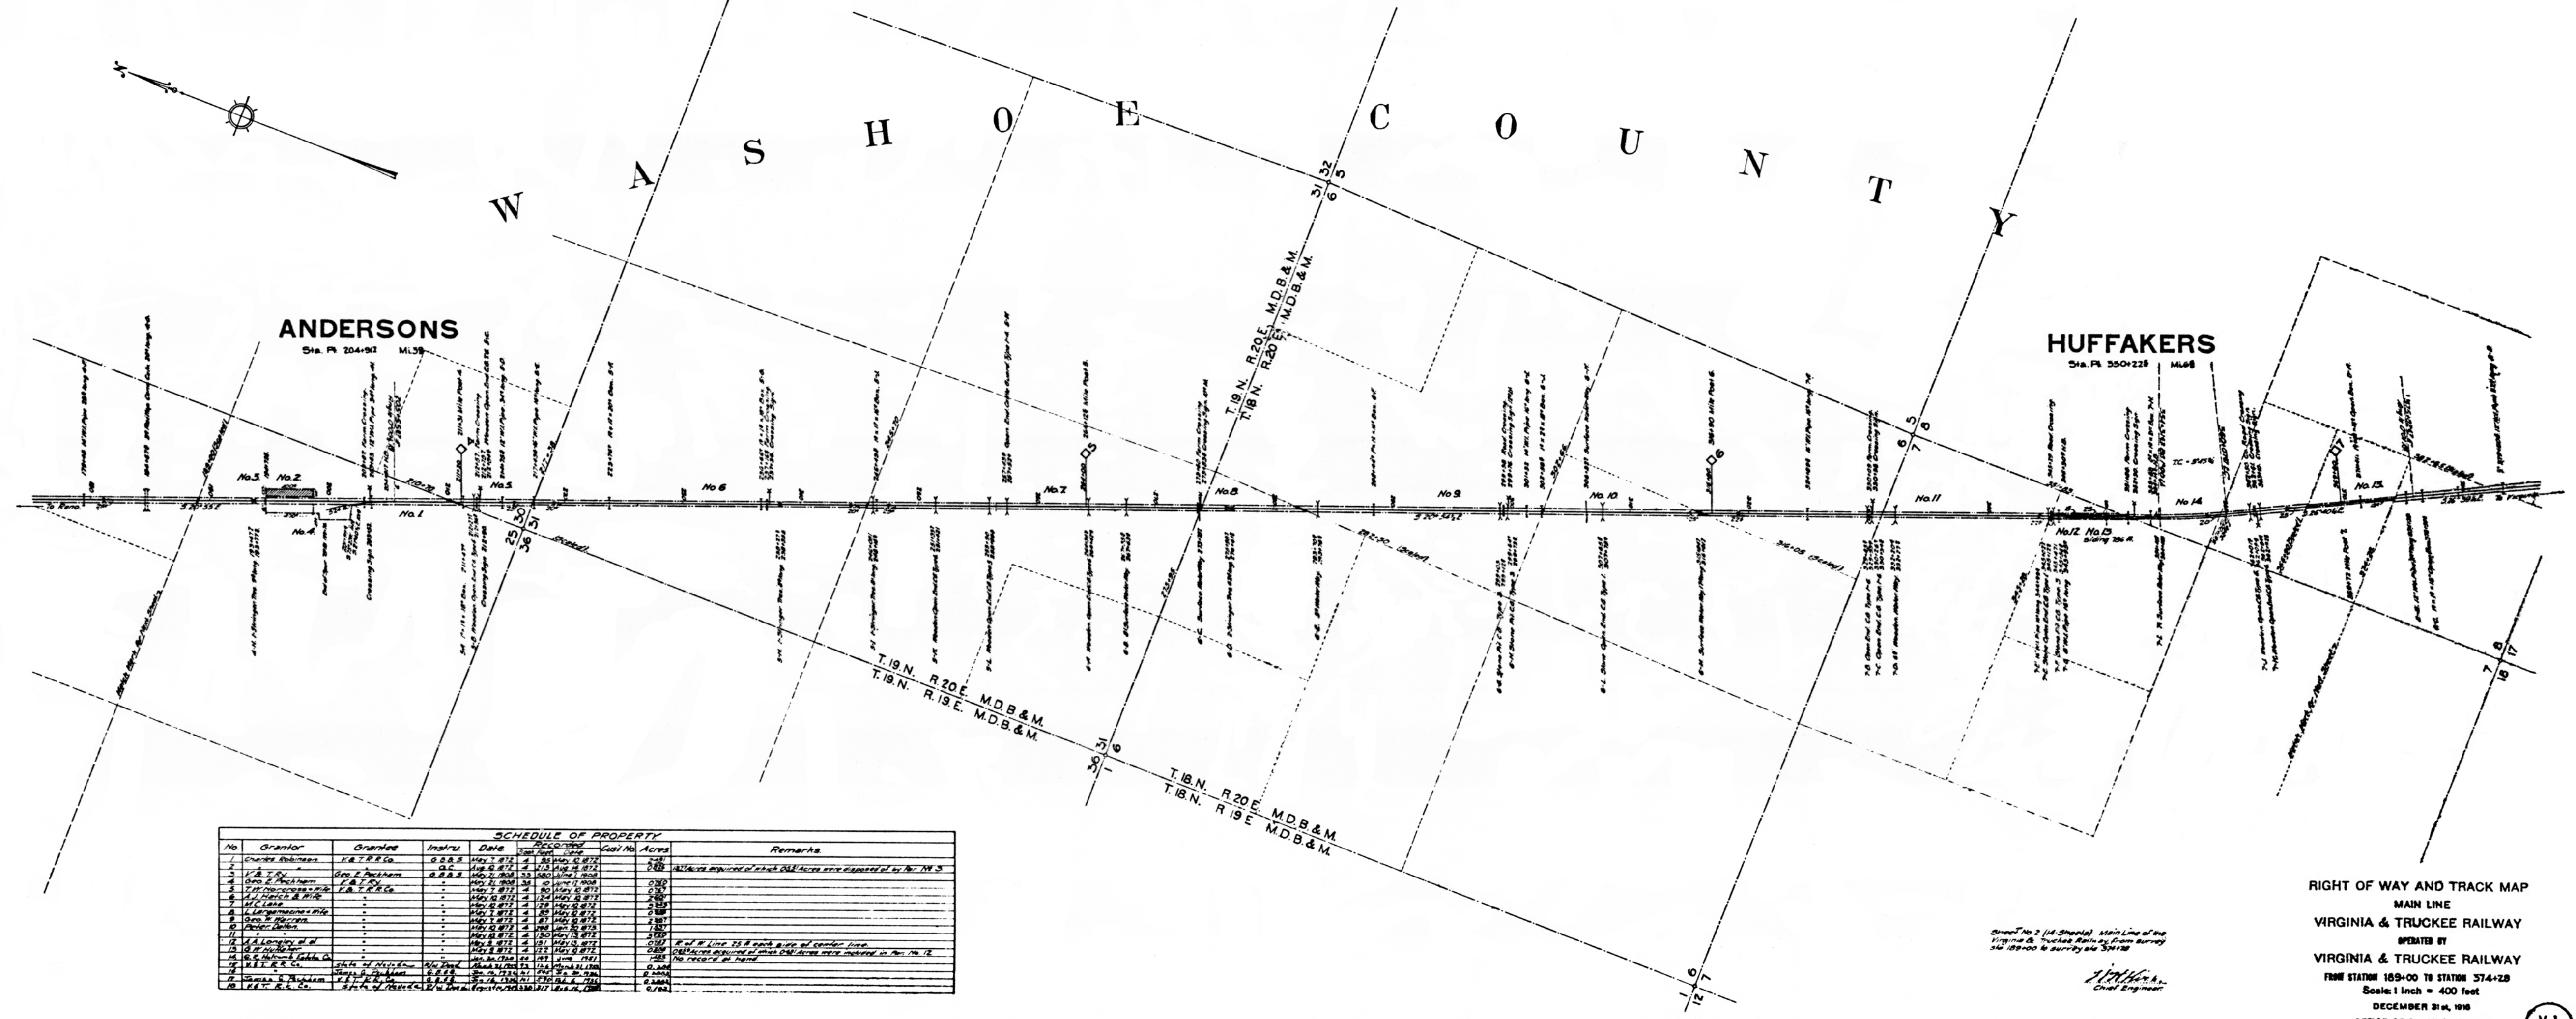

Sheet No. 2 (M. Sherrill) Main Line of the Virginia & Truckee Railway from Survey 342 189-00 to Survey 342 342-00

*J. H. H. H.*  
Chief Engineer

RIGHT OF WAY AND TRACK MAP  
MAIN LINE  
VIRGINIA & TRUCKEE RAILWAY  
OPERATED BY  
VIRGINIA & TRUCKEE RAILWAY  
FROM STATION 189+00 TO STATION 374+28  
Scale: 1 inch = 400 feet  
DECEMBER 31st, 1918  
OFFICE OF CHIEF ENGINEER  
CARSON CITY, NEVADA

V-L  
2