


O R M S B Y C O U N T Y

TAILINGS
Sta. Pl. 1802+728 MI. 341

EMPIRE
Sta. Pl. 1810+367 MI. 342

BRUNSWICK
Sta. Pl. 1896+708 MI. 352

MERRIMAC
Sta. Pl. 1945+771 MI. 362

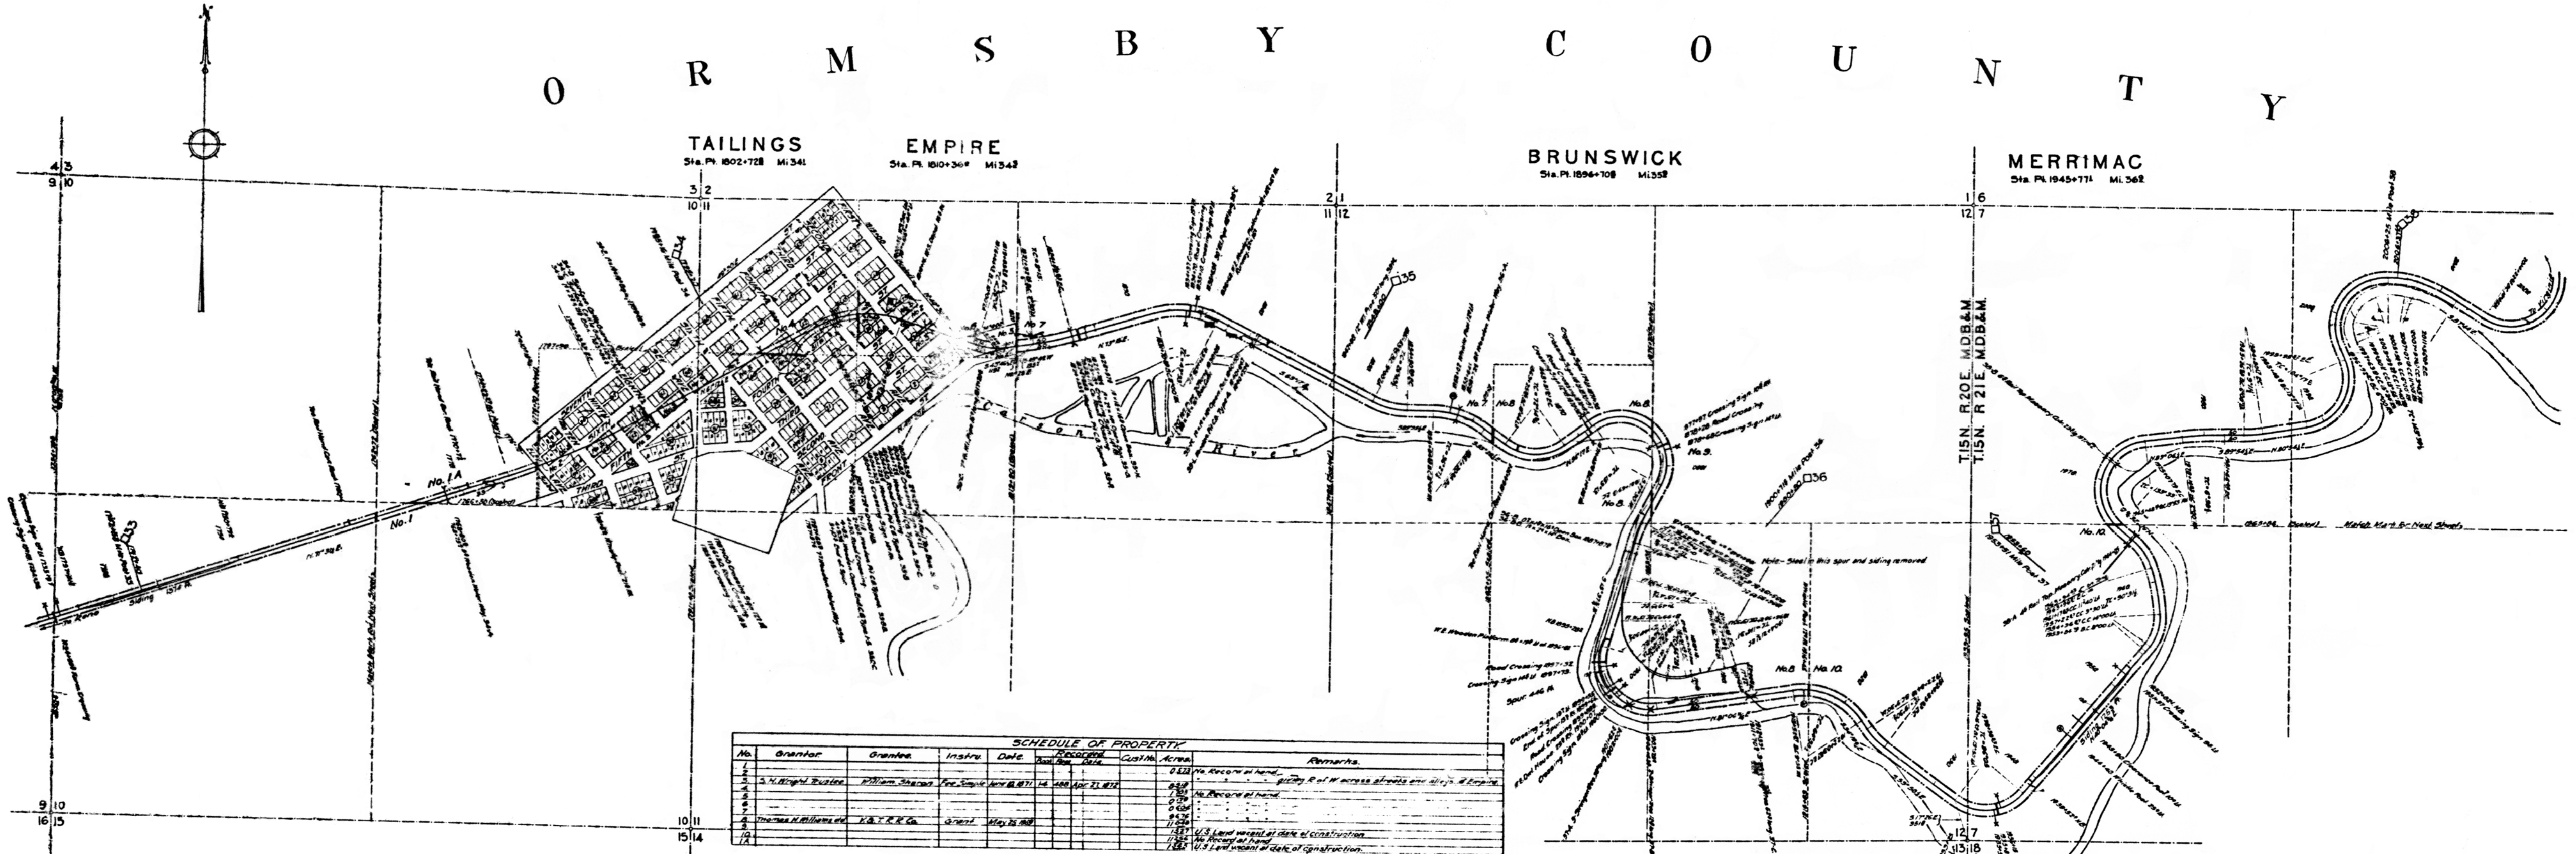

SCHEDULE OF PROPERTY									
No.	Owner	Grantee	Insty.	Date	Acres	Cost	Remarks	Remarks	Remarks
2								No. Record of hand.	

RIGHT OF WAY AND TRACK MAP
MAIN LINE
VIRGINIA & TRUCKEE RAILWAY
OPERATED BY
VIRGINIA & TRUCKEE RAILWAY
FROM STATION 1762+72 TO STATION 1965+06
Scale: 1 inch = 400 feet
DECEMBER 31st, 1918
OFFICE OF CHIEF ENGINEER
CARSON CITY, NEVADA

