


**CARSON CITY  
NEVADA**  
Sta. Pt. 1635+672 M.L. 202

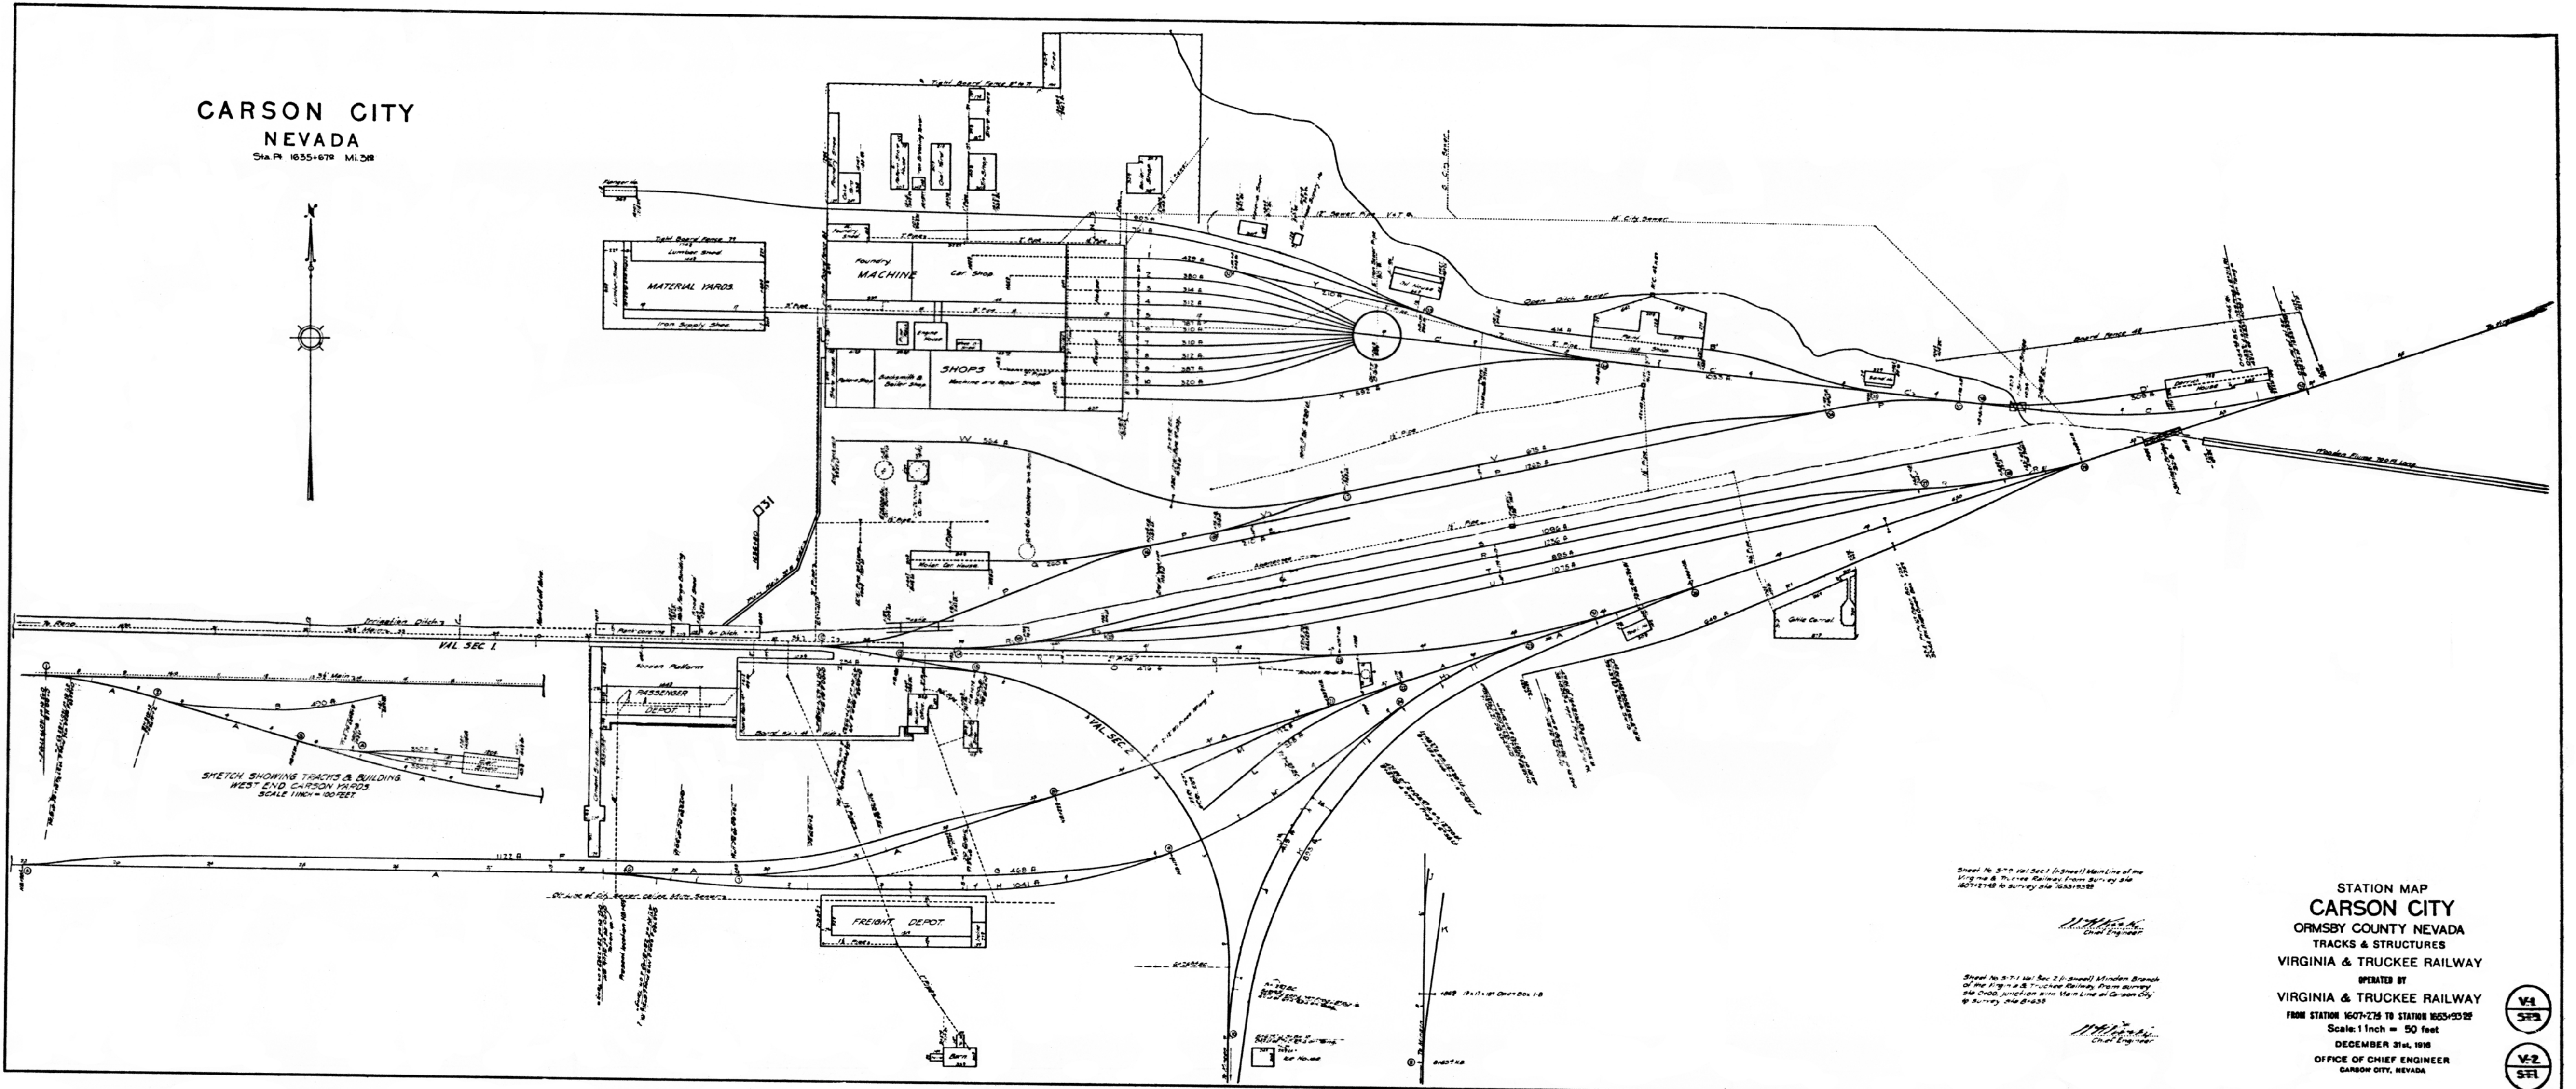

SKETCH SHOWING TRACKS & BUILDING  
WEST END CARSON YARDS  
SCALE 1/4" = 100 FEET

Sheet No. 577 (1st Sec. 1) (Small Main Line of the  
Virginia & Truckee Railway from Survey No.  
1607-2742 & Survey No. 7655-1038)

*J. H. ...*  
Chief Engineer

Sheet No. 571 (1st Sec. 2) (Small Main Branch  
of the Virginia & Truckee Railway from Survey  
No. 7655, and also in the Main Line at Carson City  
& Survey No. 81-25)

*J. H. ...*  
Chief Engineer

STATION MAP  
**CARSON CITY**  
ORMSBY COUNTY NEVADA  
TRACKS & STRUCTURES  
VIRGINIA & TRUCKEE RAILWAY  
OPERATED BY  
VIRGINIA & TRUCKEE RAILWAY  
FROM STATION 1607+274 TO STATION 1635+672  
Scale: 1 Inch = 50 feet  
DECEMBER 31st, 1910  
OFFICE OF CHIEF ENGINEER  
CARSON CITY, NEVADA

